

**KEY:**

- EXTENTS OF EXISTING 20mph ZONE
- EXTENTS OF EXISTING 40mph SPEED LIMIT
- EXTENTS OF PROPOSED 20mph ZONE ALONG FRENCH STREET
- AREAS WHERE PROPOSED TRAFFIC CALMING RESTRICTED BY DROPPED KERBS
- EXTENTS OF EXISTING 30mph SPEED LIMIT

Rev.	Description	Drwn	Sig.	Date	Chkd	Sig.	Date	Appr	Sig.	Date

North Point	Project

**FRENCH STREET, SUNBURY - EXTENSION OF 20mph ZONE & TRAFFIC CALMING ASSESSMENT**


20mph ZONE  
20mph ZONE - OPTION 2B

Project No.  
**PC0818**

Contract Sheet No.  
Drawing No. **PC0818-01.2** Rev. **-**

Classification  
**PRESENTATION**

SHEET 1 OF 1

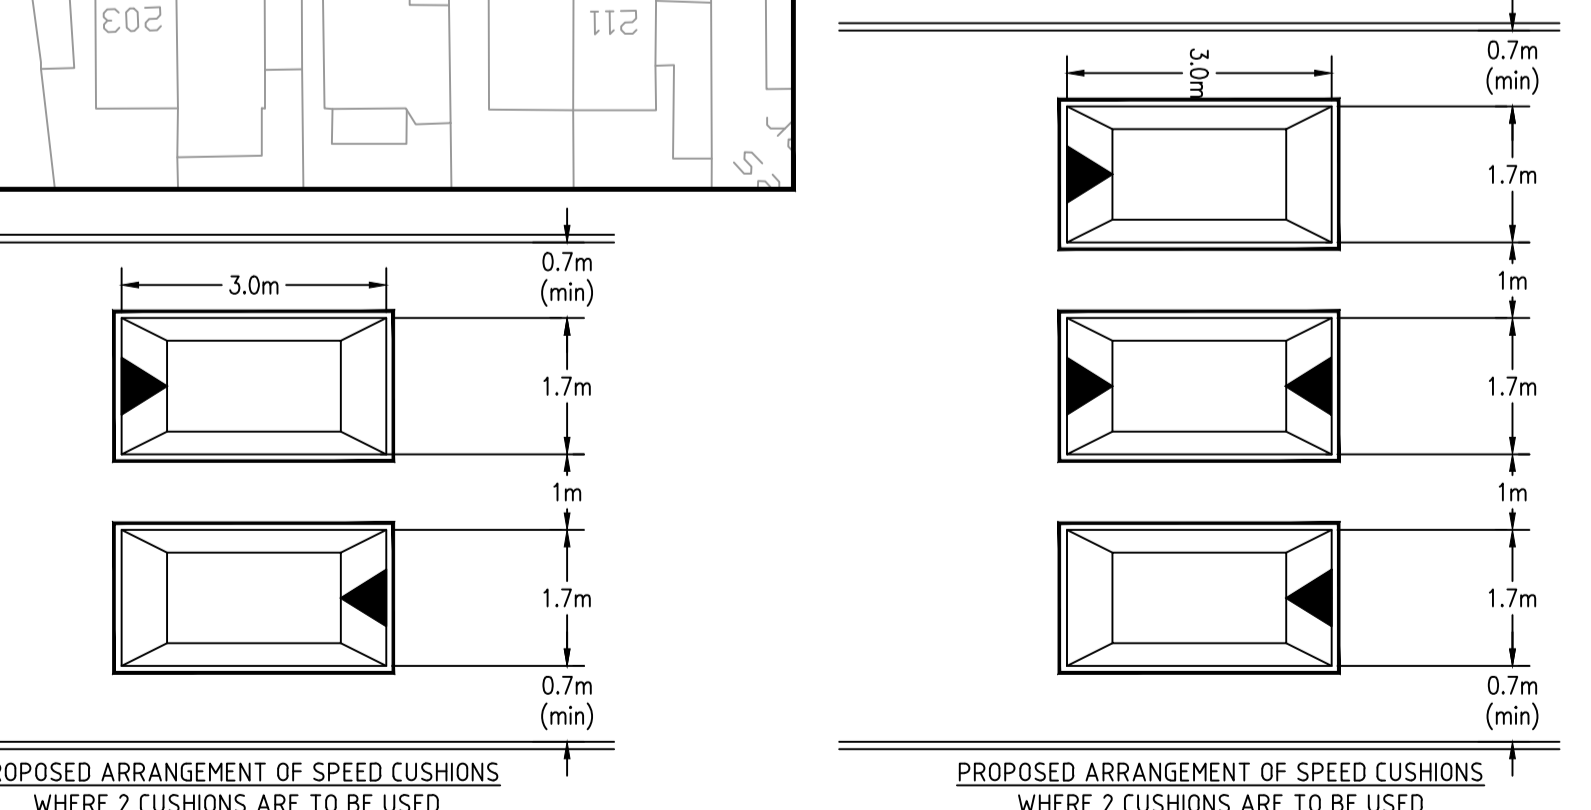

This page is intentionally left blank