



OVERVIEW PLAN
SCALE 1:500

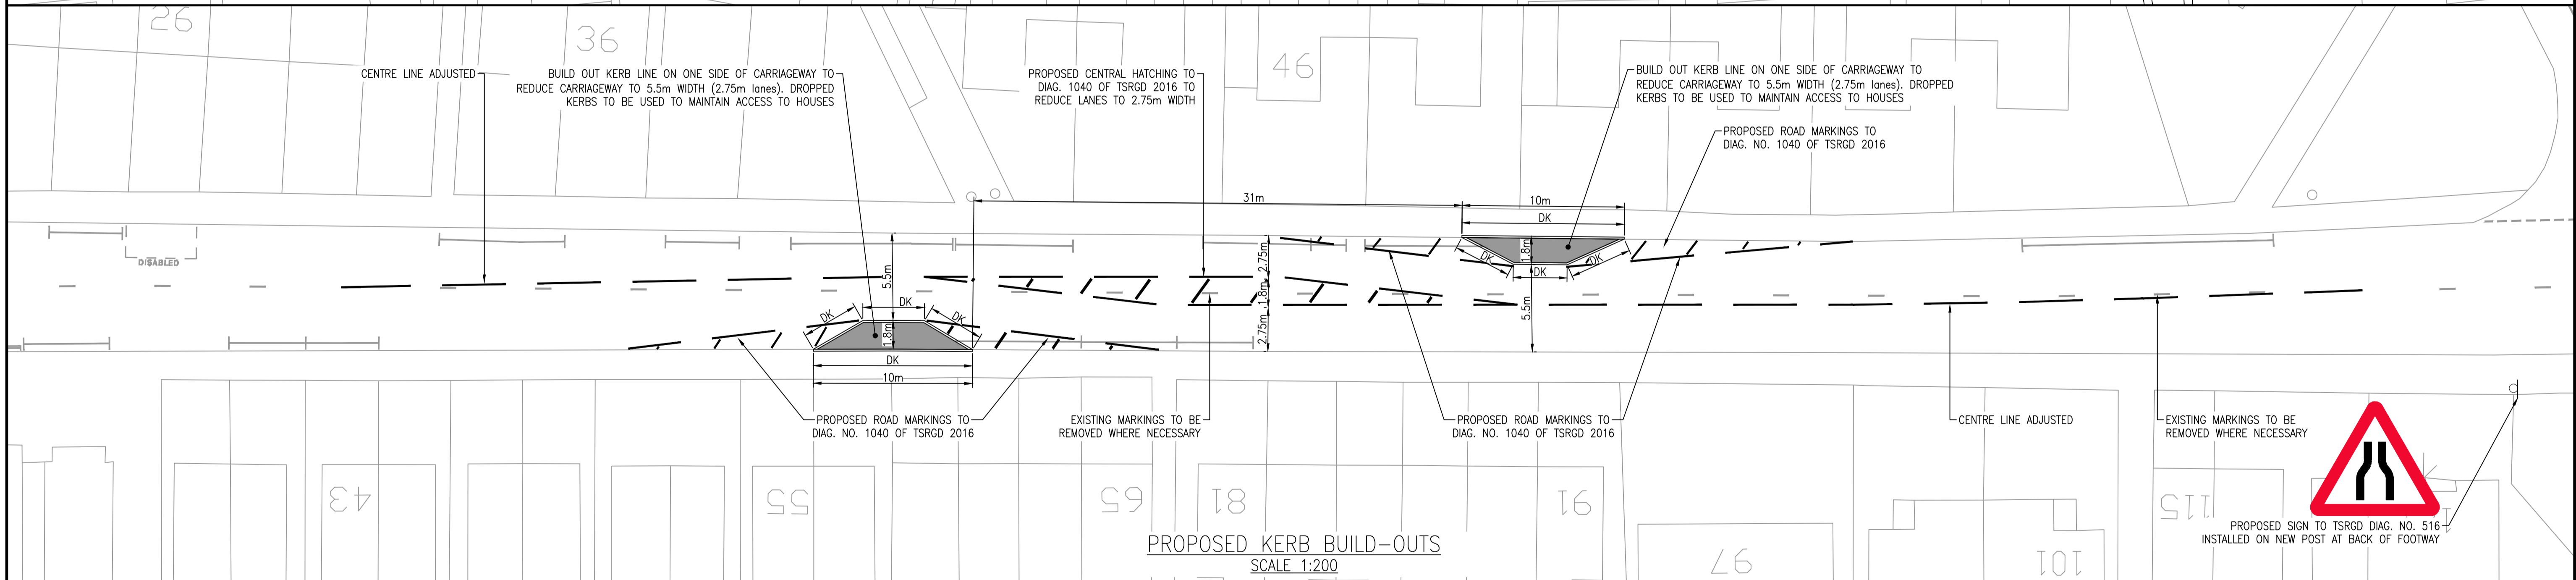

PROPOSED KERB BUILD-OUTS
SCALE 1:200

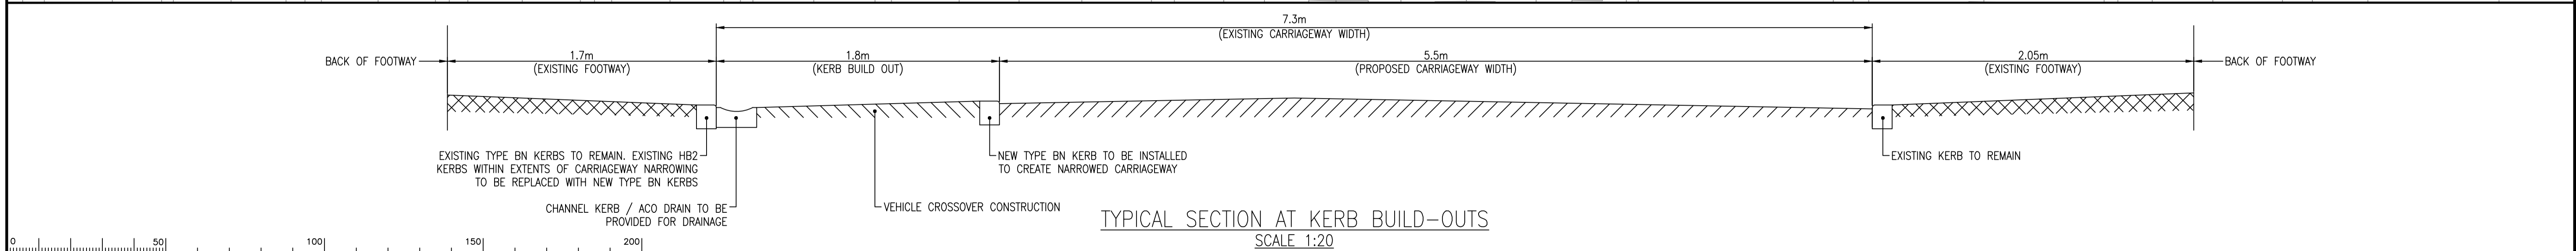

TYPICAL SECTION AT KERB BUILD-OUTS
SCALE 1:20

KEY:
 AREAS WHERE PROPOSED TRAFFIC CALMING RESTRICTED BY DROPPED KERBS

Rev.	Description	Drwn	Sig.	Date	Chkd	Sig.	Date	Appr	Sig.	Date

North Point		
Drawn by	TC	Date
Checked by	HB	Date
Approved by		Date

Project
FRENCH STREET, SUNBURY - EXTENSION OF 20mph ZONE & TRAFFIC CALMING ASSESSMENT
 Drawing
20mph ZONE
KERB BUILD OUTS AT DROPPED KERBS - OPTION 2
 SHEET 1 OF 1

Project No.
PC0818

Contract Sheet No.
PC0818-03.2

Rev.
-

Classification
PRESENTATION

This page is intentionally left blank