


SAFETY, HEALTH AND ENVIRONMENTAL INFORMATION

In addition to the hazards/risks normally associated with the types of work detailed on this drawing, note the following significant residual risks. (Reference shall also be made to the Design Hazard Log)

CONSTRUCTION
MAINTENANCE/CLEANING
USE
DECOMMISSIONING/DEMOLITION
It is assumed that all works will be carried out by a competent contractor working, where appropriate, to an approved method statement.


TAKE DOWN AND DISPOSE EXISTING AND REPLACE WITH NEW SIGN REF. P1 TO DIAG. 958(variant as shown)

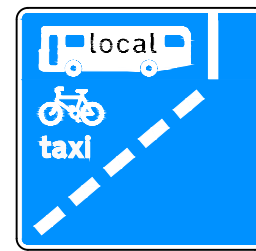





ERECT NEW SIGN REF. P2 TO DIAG. 959B(variant as shown) ON EXISTING LAMP COLUMN/ AT A MOUNTING HEIGHT OF 2.1m



ERECT NEW SIGN REF. P3 TO DIAG. 962 ON EXISTING POST BELOW 'NO RIGHT TURN' SIGN

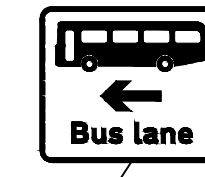

EXISTING LETTERING 'BUSES AND HGVS ONLY' TO BE REPLACED WITH 'BUS LANE' TO DIAG. 1048

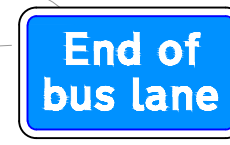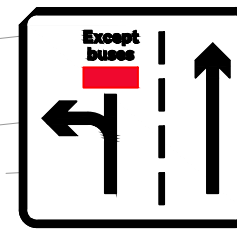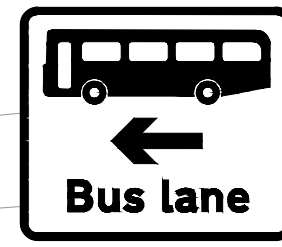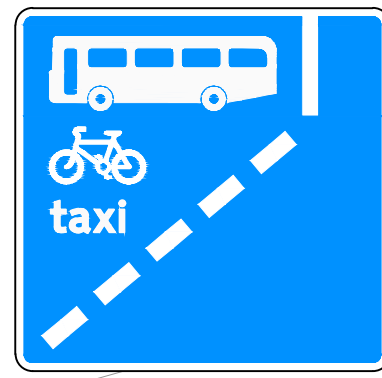

Scheme Ref.	Guildford QBC - Woodbridge Road	Sign Ref.	P1	Height	50.0
Letter colour	WHITE	Sign Face			
Background	BLUE	Width	825mm		
Border	WHITE	Height	800mm		
Material	Class RA2 (12899-12007)	Area	0.66m ²		


Scheme Ref.	Guildford QBC - Woodbridge Road	Sign Ref.	P1, P5 and P6	Height	50.0
Letter colour	WHITE	Sign Face			
Background	BLUE	Width	825mm		
Border	WHITE	Height	450mm		
Material	Class R3B Microprismatic	Area	0.37m ²		

Scheme Ref.	Guildford QBC - Woodbridge Road	Sign Ref.	P3, P4 and P7	Height	50.0
Letter colour	BLACK	Sign Face			
Background	WHITE	Width	600mm		
Border	BLACK	Height	515mm		
Material	Class RA2 (12899-12007)	Area	0.31m ²		

Scheme Ref.	Guildford QBC - Woodbridge Road	Sign Ref.	P6	Height	50.2
Letter colour	BLACK	Sign Face			
Background	WHITE	Width	515mm		
Border	BLACK	Height	485mm		
Material	Class RA2 (12899-12007)	Area	0.25m ²		

Scheme Ref.	Guildford QBC - Woodbridge Road	Sign Ref.	P9	Height	50.0
Letter colour	WHITE	Sign Face			
Background	DARK GREEN	Width	495mm		
Border	WHITE	Height	290mm		
Material	Class RA2 (12899-12007)	Area	0.14m ²		

Scheme Ref.	Guildford QBC - Woodbridge Road	Sign Ref.	P10	Height	20.0
Letter colour	BLACK	Sign Face			
Background	WHITE	Width	430mm		
Border	BLACK	Height	385mm		
Material	Class RA2 (12899-12007)	Area	0.17m ²		

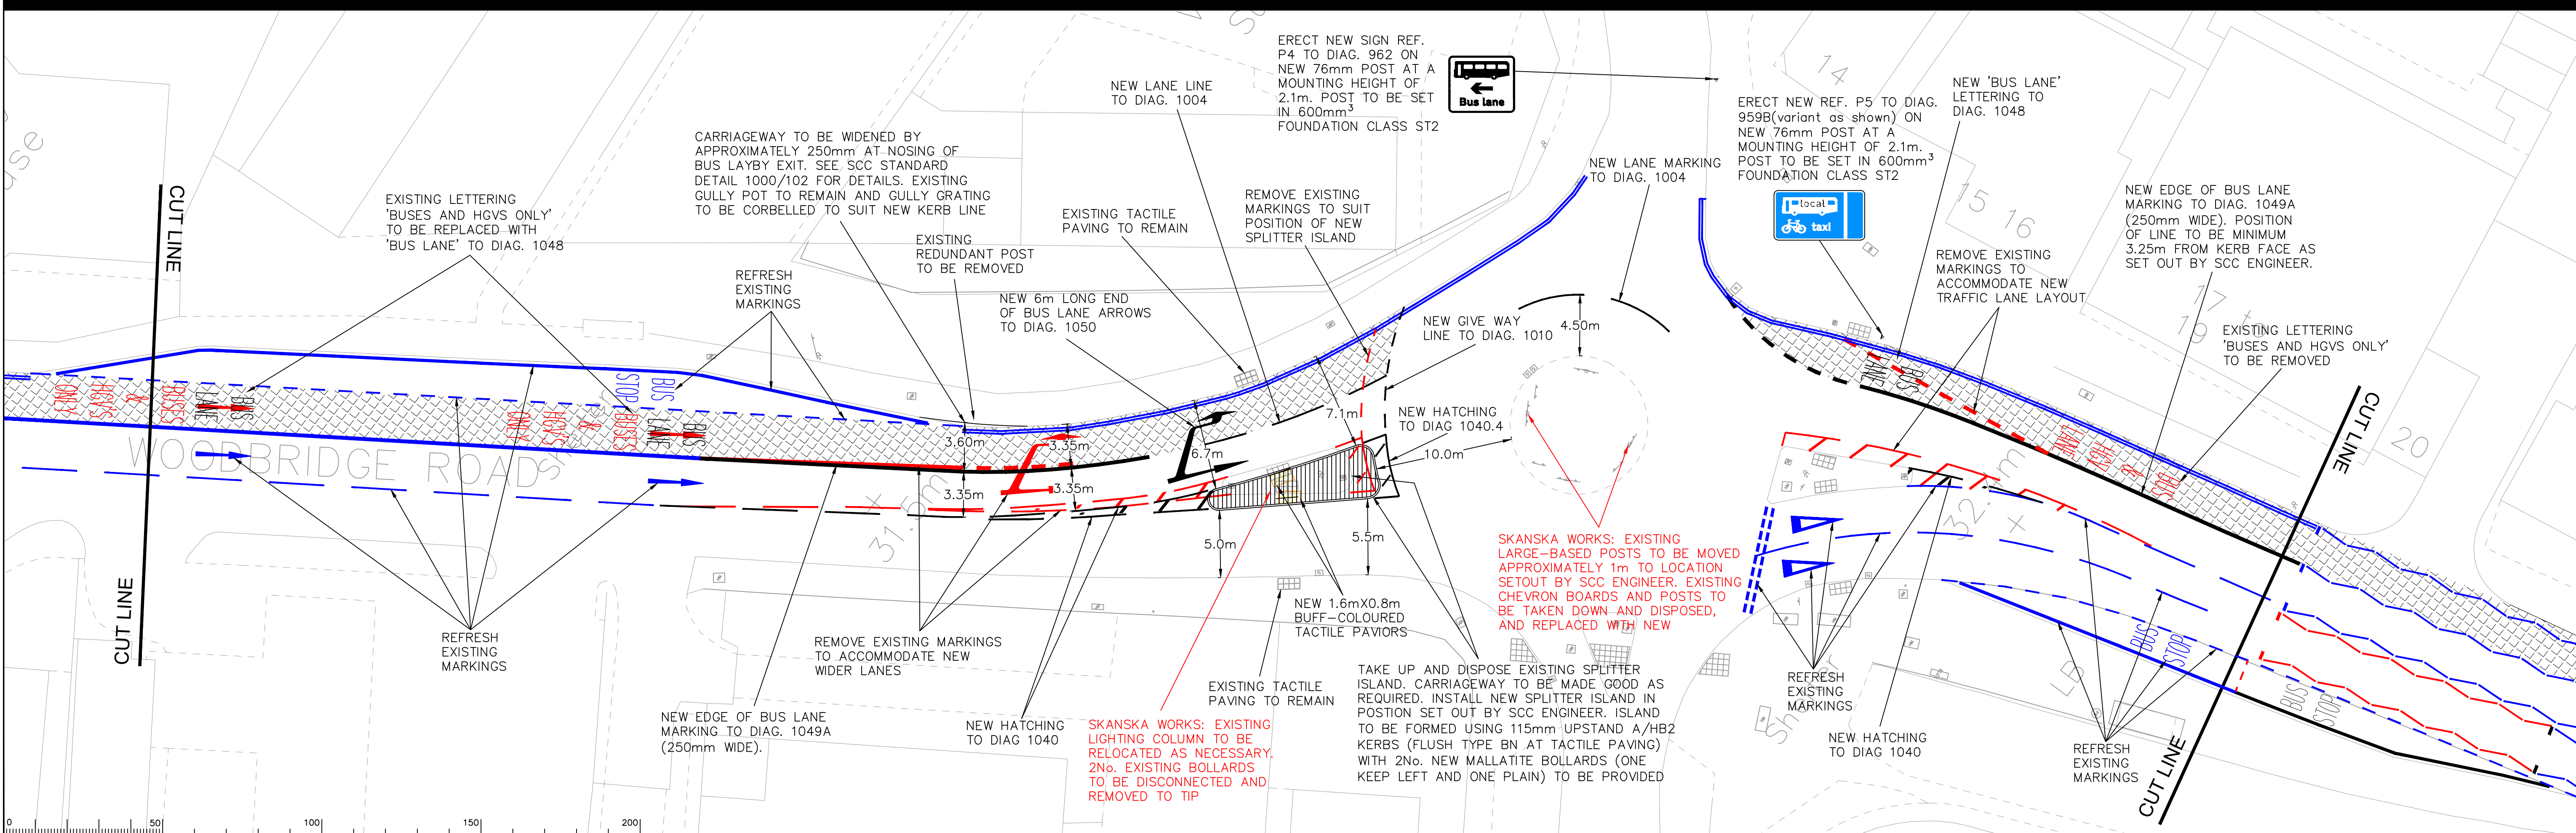

Notes

	DENOTES 45mm INLAY OF HRA 35/14 F DES WTR2 WITH 14/20 PRE-COATED CHIPPINGS 65PSV AND AAV OF 12 AND TEXTURE DEPTH TO TABLE 9/3 OF THE SPECIFICATION FOR HIGHWAY WORKS
	DENOTES NEW ISLAND INFILLED AS PER SCC STANDARD DETAIL 1000/17. SURFACE COURSE AS DETAIL 1000/16.

Rev.	Description	Drwn	Sig.	Date	Chkd	Sig.	Date	Appr	Sig.	Date

North Point

Based upon the Ordnance Survey mapping with the permission of the Controller of Her Majesty's Stationery Office © Crown copyright. Unauthorised reproduction infringes Crown copyright and may lead to prosecution or civil proceedings. Surrey County Council LA 076872 2002.

Drawn by	Sig.	Date
ARC		JAN'20
Checked by	Sig.	Date
Approved by	Sig.	Date

Project: GUILDFORD QBC
QBC (D) WOODBRIDGE ROAD
GENERAL ARRANGEMENT

Contract Sheet No. SP0033/01
Rev. -
Classification: CONSTRUCTION

SURREY COUNTY COUNCIL
Surrey's Highway Transport for Surrey

Scale: 1:200
SHEET 1 OF 2

This page is intentionally left blank