


DO NOT SCALE

100
0 10
Millimetres

Page 21

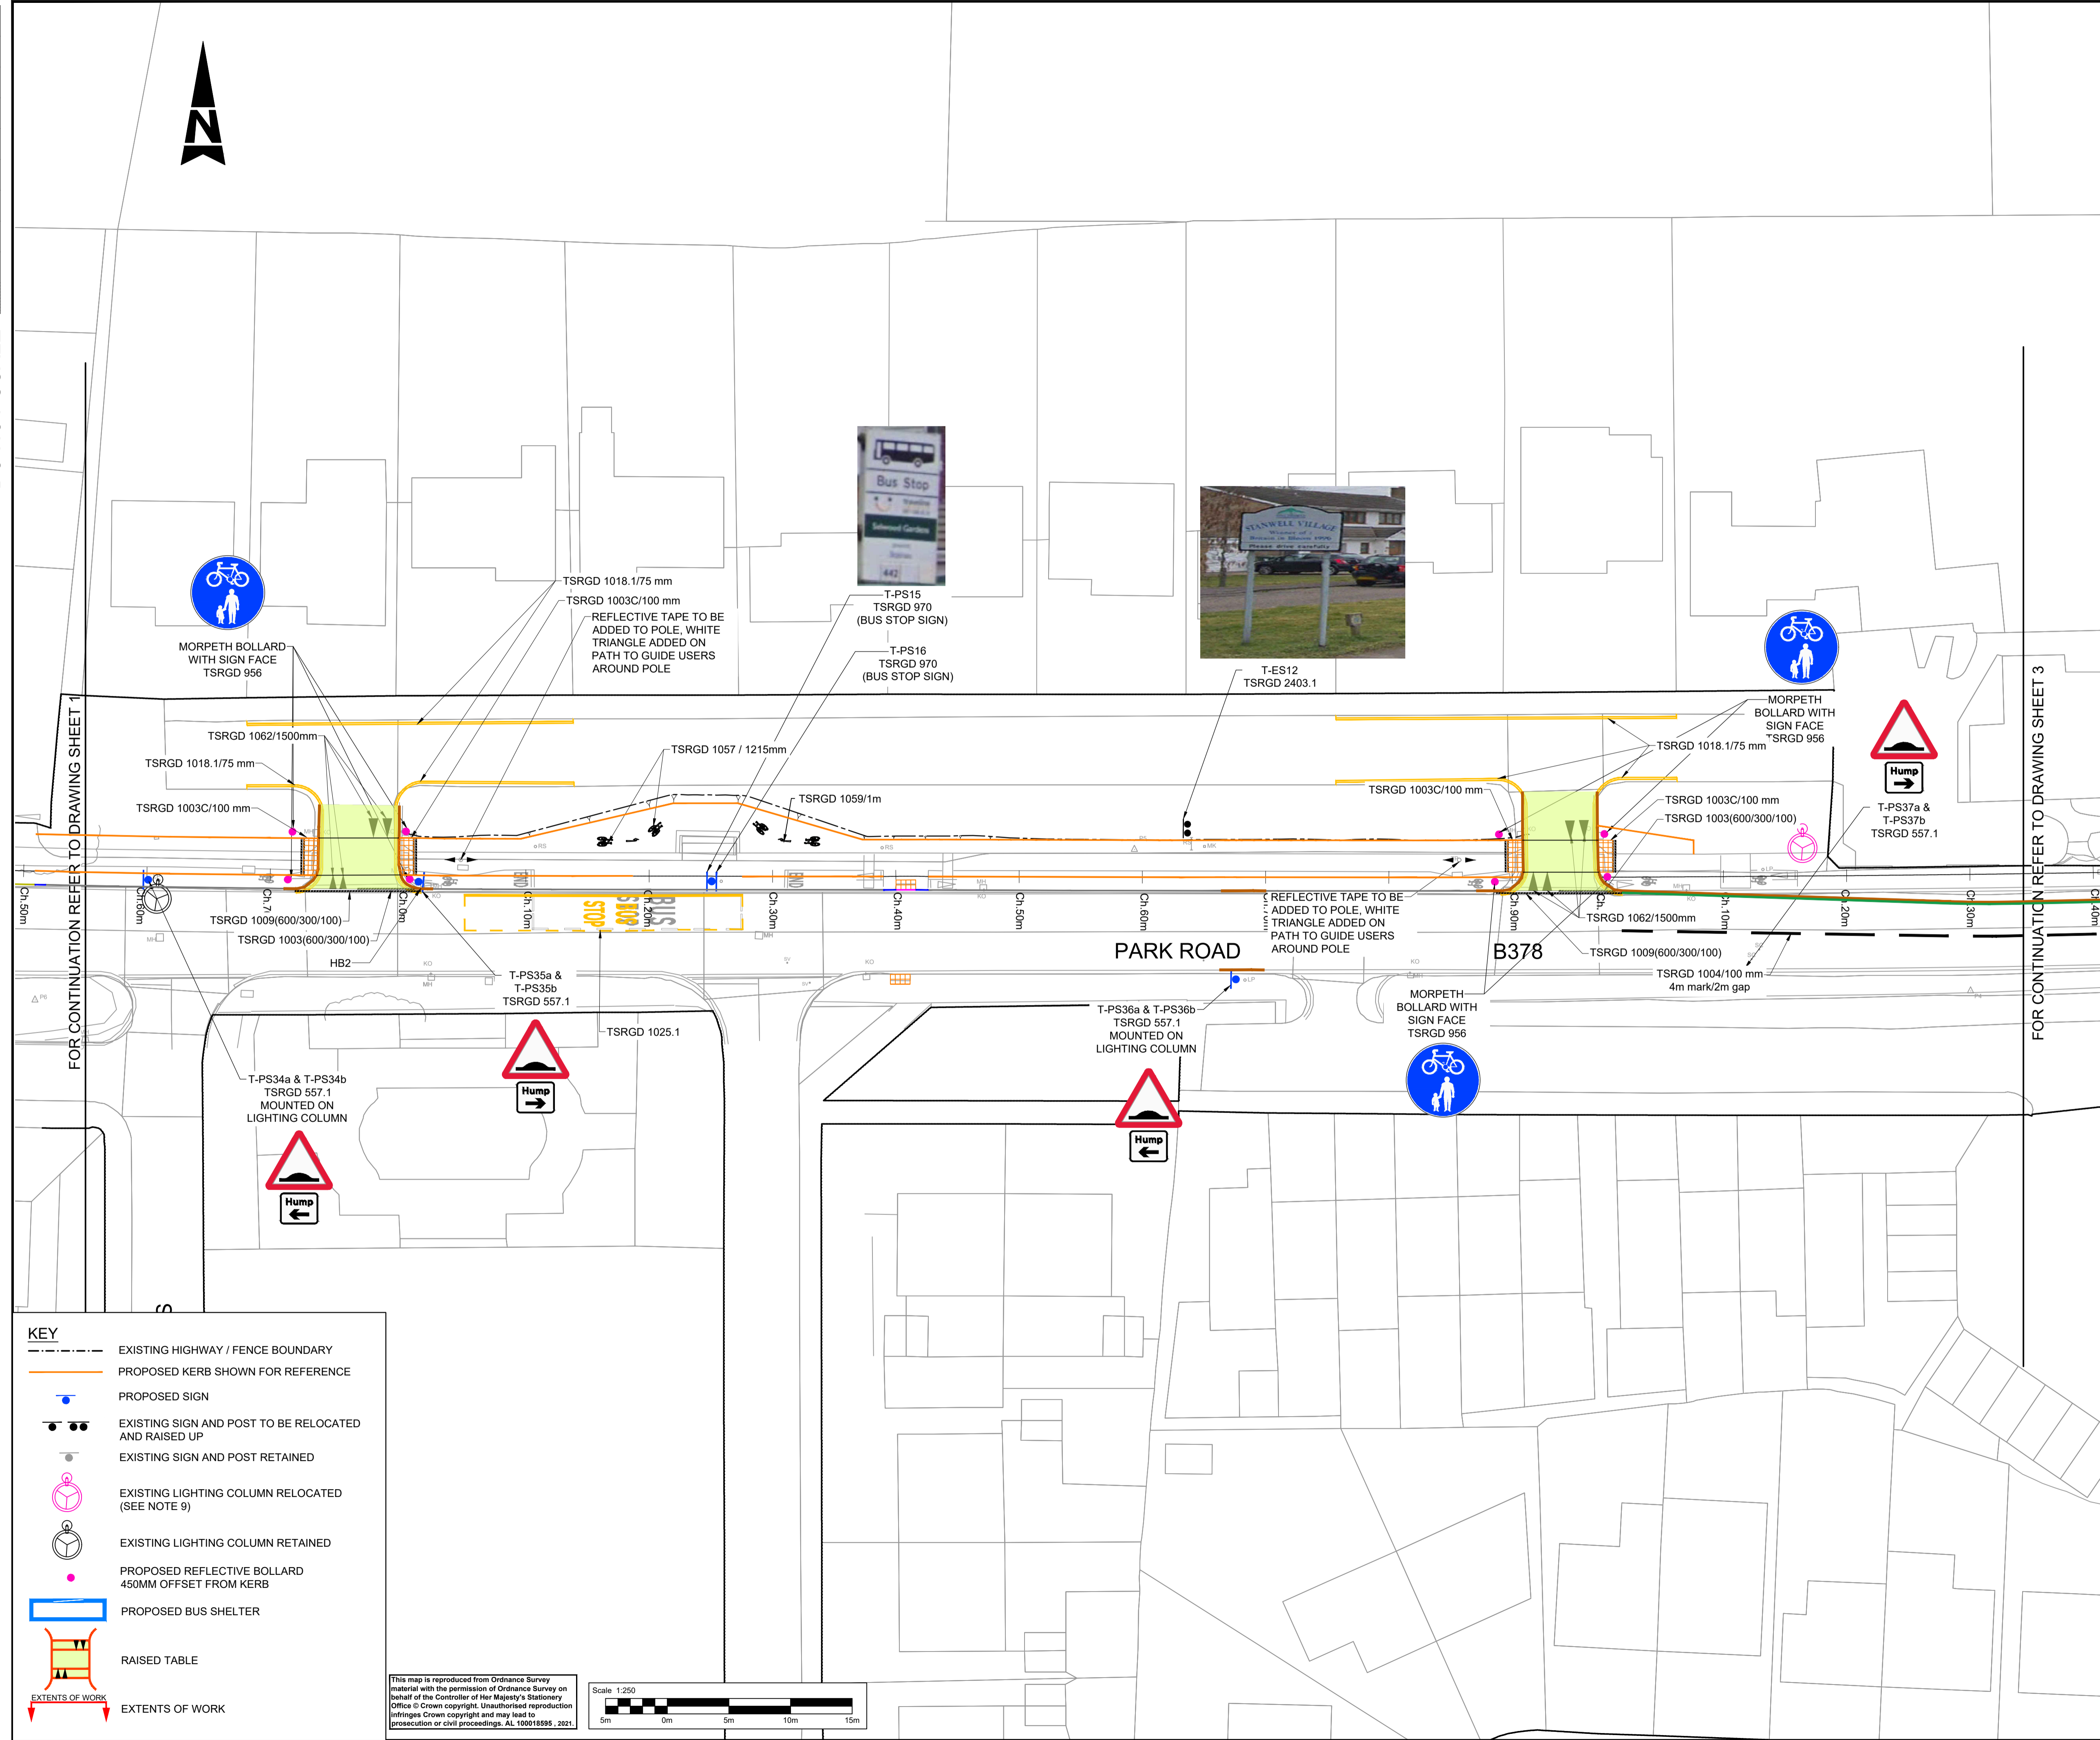

- NOTES**
- DO NOT SCALE FROM THIS DRAWING.
 - ALL DIMENSIONS ARE IN METRES UNLESS OTHERWISE STATED.
 - THE DRAWING SHOULD BE READ IN CONJUNCTION WITH TRAFFIC SIGN SCHEDULE SCCPRB378-ATK-HSN-XX_SN-SH-CH-000001.
 - FOR ALL DIAGRAM NUMBERS REFER TO THE TRAFFIC SIGNS REGULATIONS AND GENERAL DIRECTIONS 2016 AND ITS SUBSEQUENT AMENDMENTS.
 - EXTENT OF WORKS AND LOCATION OF TRAFFIC SIGNS ARE INDICATIVE AND ARE TO BE AGREED ON SITE, UTILITY CONTRACTOR NEEDS TO UNDERTAKE THE UTILITY SURVEY BEFORE DETERMINE THE EXACT SIGN LOCATION.
 - THE RELOCATED LIGHTING COLUMN LOCATION SHOWN IN THE DRAWINGS ARE INDICATIVE ONLY. LOCATION TO BE CONFIRMED BY SCC MAINTENANCE TEAM - SKANSKA.
 - THE PROPOSED SIGNS SHALL BE RELOCATED TO MINIMUM CLEARANCE OF 450mm FROM KERB AND 2.3m MINIMUM VERTICAL CLEARANCE FROM PROPOSED SURFACE LEVEL.
 - THE CONDITION OF EXISTING SIGN FACES TO BE REUSED ARE NOT KNOWN. THE CONTRACTOR SHALL CONFIRM THIS WITH ENGINEER BEFORE REUSE.
 - THE RELOCATED LIGHTING COLUMN SHOWN IN THE DRAWING ARE INDICATIVE ONLY AND TO BE CONFIRMED BY SSC MAINTENANCE CONTRACTOR.
 - THE DRAWING SHOULD BE READ IN CONJUNCTION WITH SCCPRB378-ATK-HML-XX-DR-CH-000001 TO 000007.
 - ALL SIGN POST HEIGHT IS ASSUME TO BE 2300mm UNLESS SPECIFIED.
 - RELOCATED LIT SIGNS ARE TO BE ILLUMINATED AS BEFORE.
 - ALL PROPOSED MARKING TO BE TIE - IN TO EXISTING MARKING.

SAFETY, HEALTH AND ENVIRONMENTAL INFORMATION

In addition to the hazards/risks normally associated with the types of work detailed on this drawing, note the following significant residual risks (Reference shall also be made to the design hazard log).

Construction	LIVE TRAFFIC
Maintenance / Cleaning	LIVE TRAFFIC
Use	LIVE TRAFFIC
Decommissioning / Demolition	LIVE TRAFFIC

Description	Status	Revision	Drawn	Checked	Reviewed	Authorised	Issue Date
REFLECTIVE TAPE TO BE ADDED TO POLE, WHITE TRIANGLE ADDED ON PATH TO GUIDE USERS AROUND POLE							

Description	Status	Revision	Drawn	Checked	Reviewed	Authorised	Issue Date
ISSUE FOR CONSTRUCTION	A1	C01	MM	SB	MF	MP	28.05.21

Description	Status	Revision	Drawn	Checked	Reviewed	Authorised	Issue Date
ISSUE FOR ROAD SAFETY AUDIT	S0	P01.1					

FOR CONSTRUCTION A1

SNC-LAVALIN
ATKINS

Member of the SNC-Lavalin Group
Copyright © Atkins Limited (2019)

The Wells
3-13 Church Street
Epsom
Surrey
KT17 4PF
Tel: +44 (0)1372 726140
Fax: +44 (0)1372 740055
www.atkinsglobal.com

SURREY
COUNTY COUNCIL

Surrey Highways & Transport for Surrey

Project Title
**PARK ROAD SCHEME - PHASE 2
FOOTWAY AND CYCLEWAY IMPROVEMENTS**


Drawing Title
**PROPOSED TRAFFIC SIGNS AND
ROAD MARKING LAYOUT**

Drawing Number	Project	Originator	Volume
SCCPRB378 - ATK - HSN - XX		- DR - CH - 000202	
Location	Original Size	Scale	Project Ref. No.
	A1	1:250	5183027
Sheet	2 of 3	Rev	C01

KEY

- EXISTING HIGHWAY / FENCE BOUNDARY
- PROPOSED KERB SHOWN FOR REFERENCE
- PROPOSED SIGN
- EXISTING SIGN AND POST TO BE RELOCATED AND RAISED UP
- EXISTING SIGN AND POST RETAINED
- EXISTING LIGHTING COLUMN RELOCATED (SEE NOTE 9)
- EXISTING LIGHTING COLUMN RETAINED
- PROPOSED REFLECTIVE BOLLARD 450MM OFFSET FROM KERB
- PROPOSED BUS SHELTER
- RAISED TABLE
- EXTENTS OF WORK

This map is reproduced from Ordnance Survey material with the permission of Ordnance Survey on behalf of the Controller of Her Majesty's Stationery Office © Crown copyright. Unauthorised reproduction infringes Crown copyright and may lead to prosecution or civil proceedings. AL 100018595_2021.

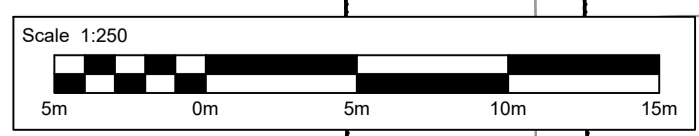

This page is intentionally left blank