


ITEM 15

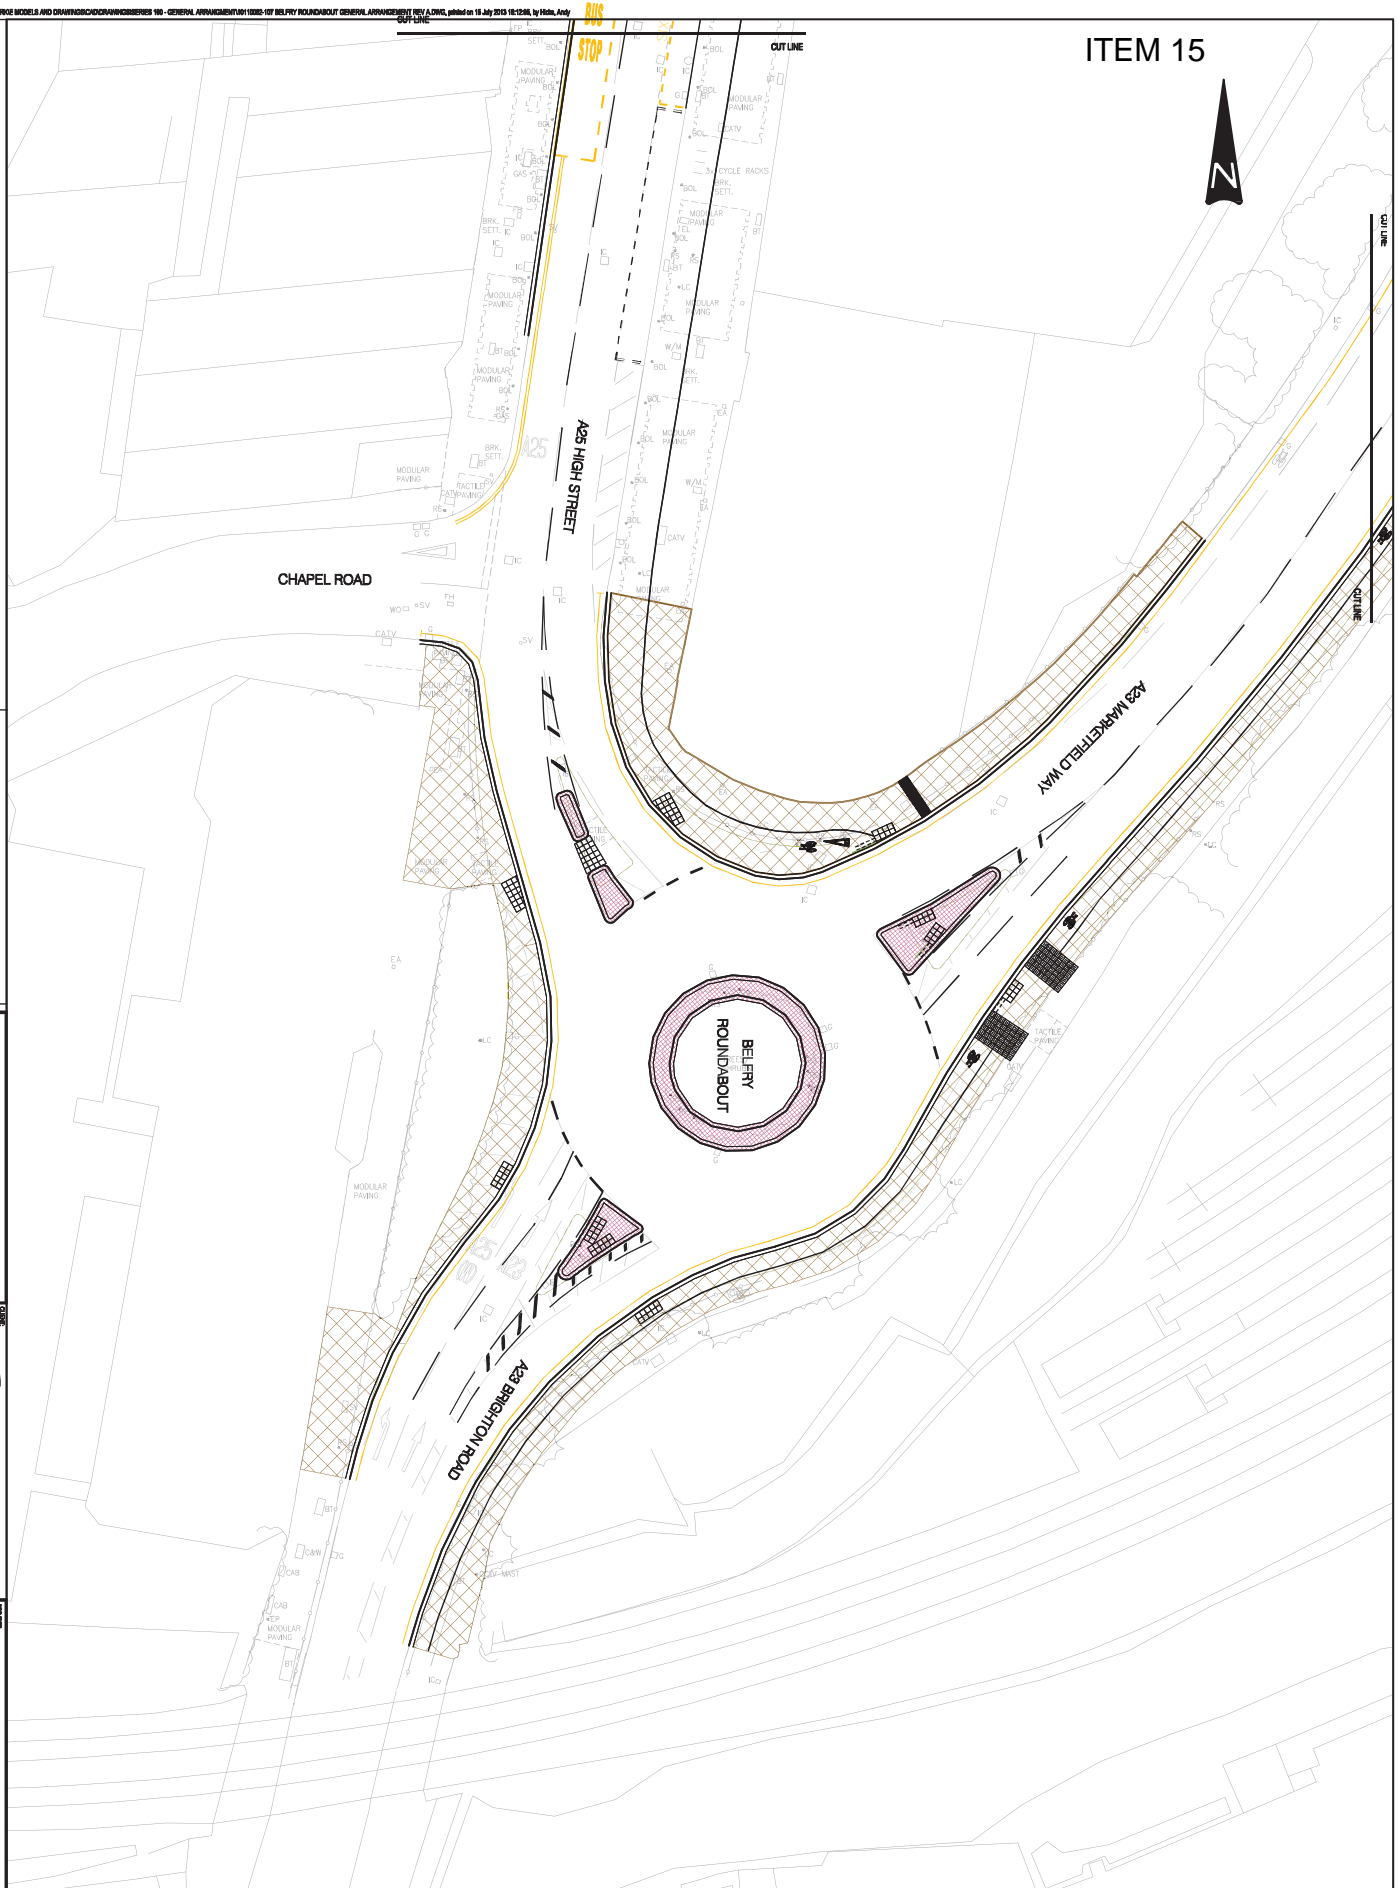

DRAWN BY		CHECKED BY		DATE	


SURREY COUNTY COUNCIL  
Department for Transport

REHILL BALANCED NETWORK  
BELFRY ROUNDABOUT GENERAL ARRANGEMENT

DATE	BY	REVISION
10/11/02	10110082	10110082 - 107



- KEY**
- FOOTWAY SURFACING
  - TRAFFIC ISLANDS
  - PRIVATE MEANS OF ACCESS
  - PROPOSED KERBS
  - TACTILE PAAVING-CONTROLLED / UNCONTROLLED CROSSING
  - TACTILE PAAVING-'LADDER' TYPE
  - TACTILE PAAVING-'CORRIDOR' TYPE

DO NOT SCALE

This page is intentionally left blank