


ITEM 15

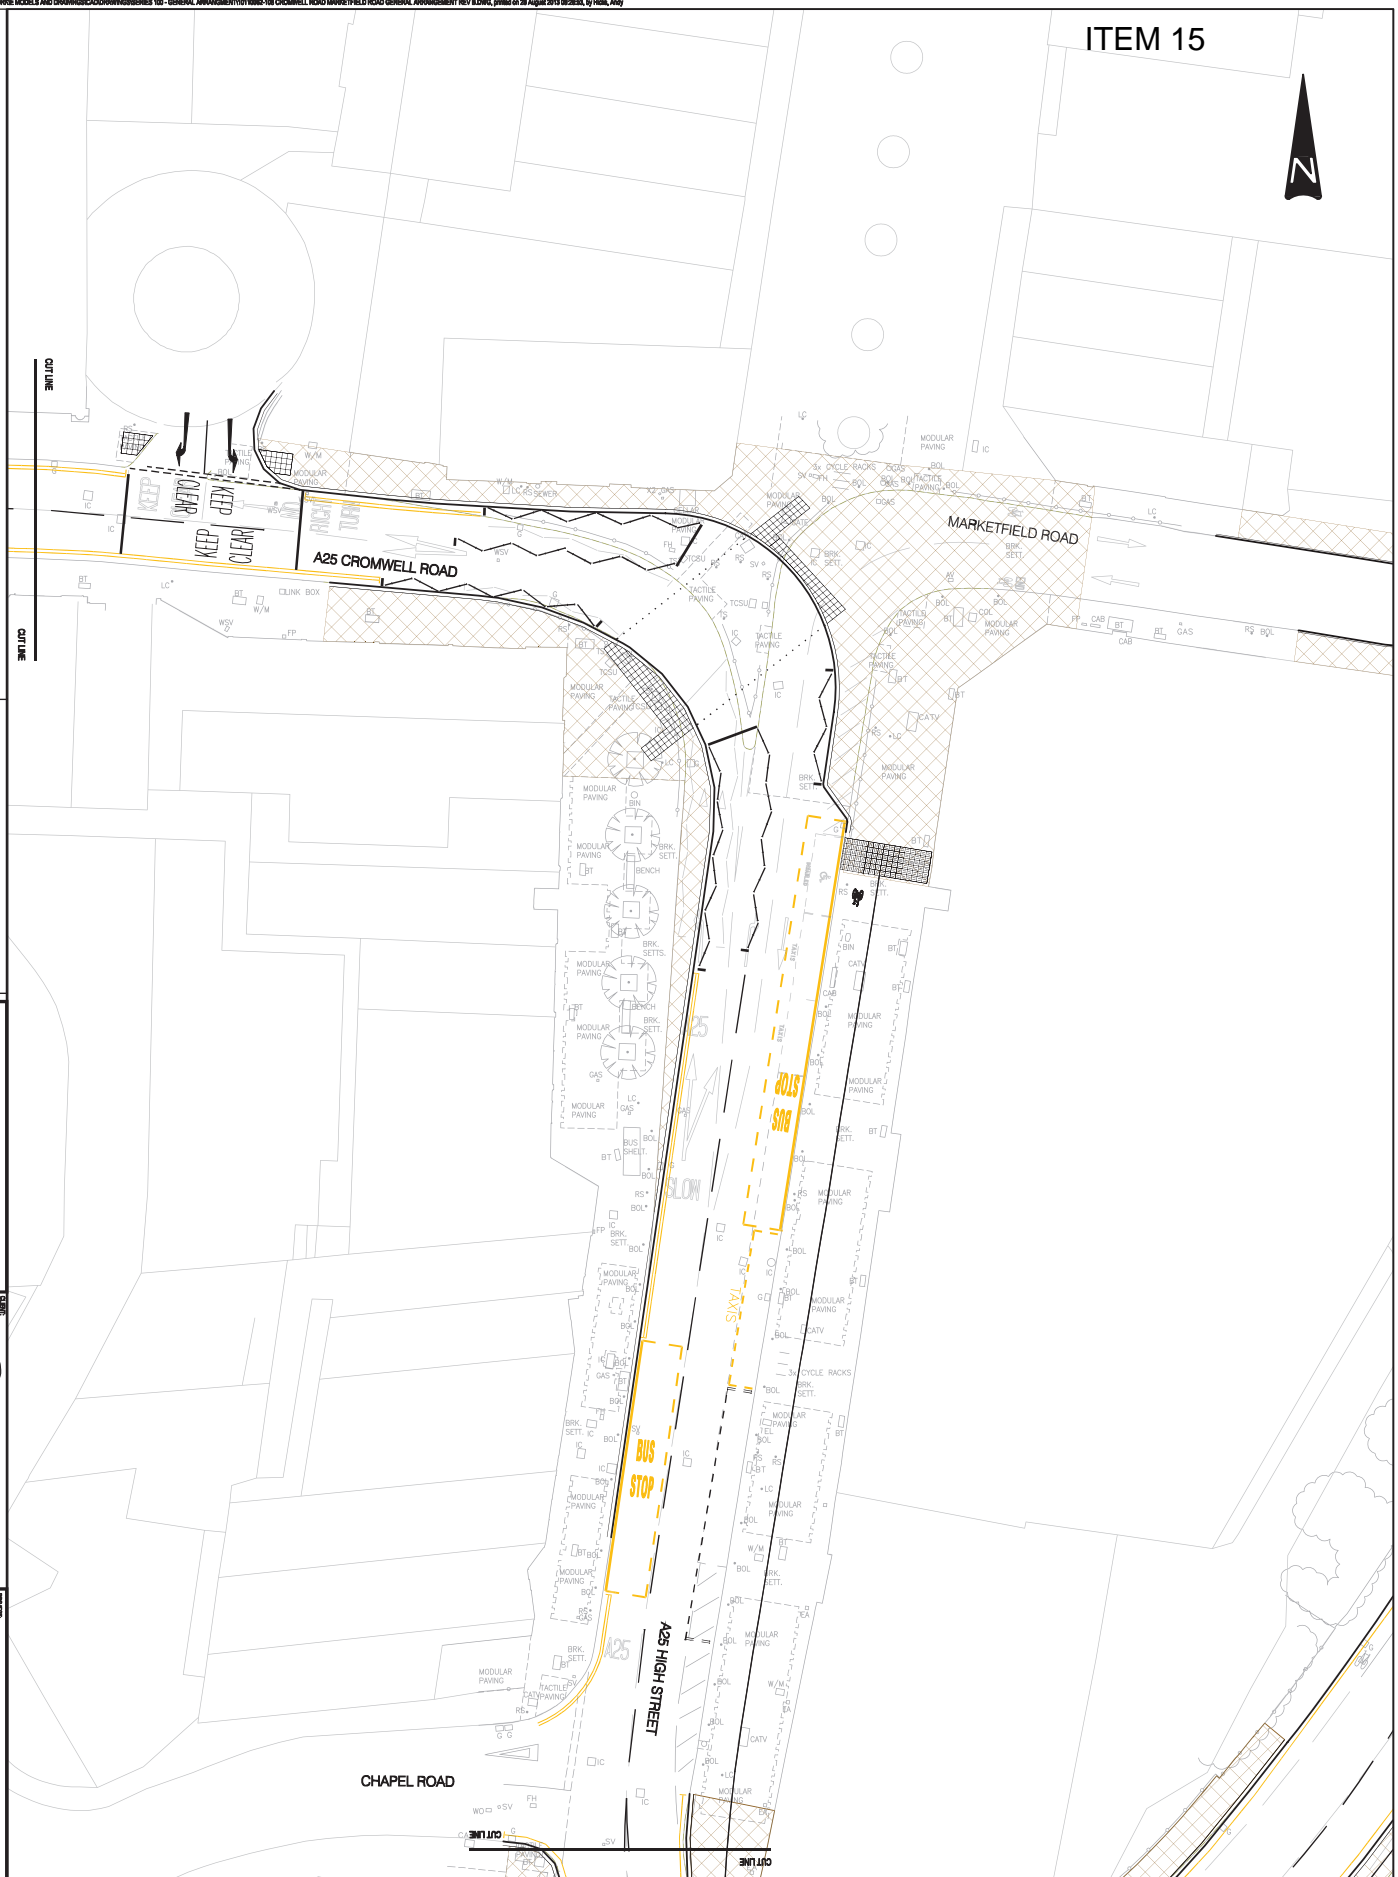


REVISIONS		DATE		BY		DESCRIPTION	
1	15/08/13	AM	15/08/13	AM	15/08/13	AM	ISSUED FOR TENDER/CONSTRUCTION

Building 54, Green Lane Business Park,  
Totton, Hampshire, SO40 2JG  
Tel: +44 (0)1894 831 731, Fax: +44 (0)1894 831 711  
http://www.wspgroup.com

SURREY COUNTY COUNCIL  
Department for Transport

PROJECT	REDHILL BALANCED NETWORK
TITLE	CROMWELL ROAD / MARKETFIELD ROAD GENERAL ARRANGEMENT

DATE	15/08/13	DESIGNER	AM	APPROVED	AM
PROJECT NO.	1011002	DATE	15/08/13	PROJECT NO.	1011002-108
PROJECT NAME	CROMWELL ROAD / MARKETFIELD ROAD GENERAL ARRANGEMENT	DATE	15/08/13	PROJECT NO.	1011002-108

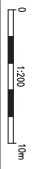

**DO NOT SCALE**

	FOOTWAY SURFACING
	TRAFFIC ISLANDS
	PRIVATE MEANS OF ACCESS
	PROPOSED KERBS
	TACTILE PAVING-CONTROLLED / UNCONTROLLED CROSSING
	TACTILE PAVING-"LADDER" TYPE
	TACTILE PAVING-"CORRIDOR" TYPE

This page is intentionally left blank