


ITEM 15

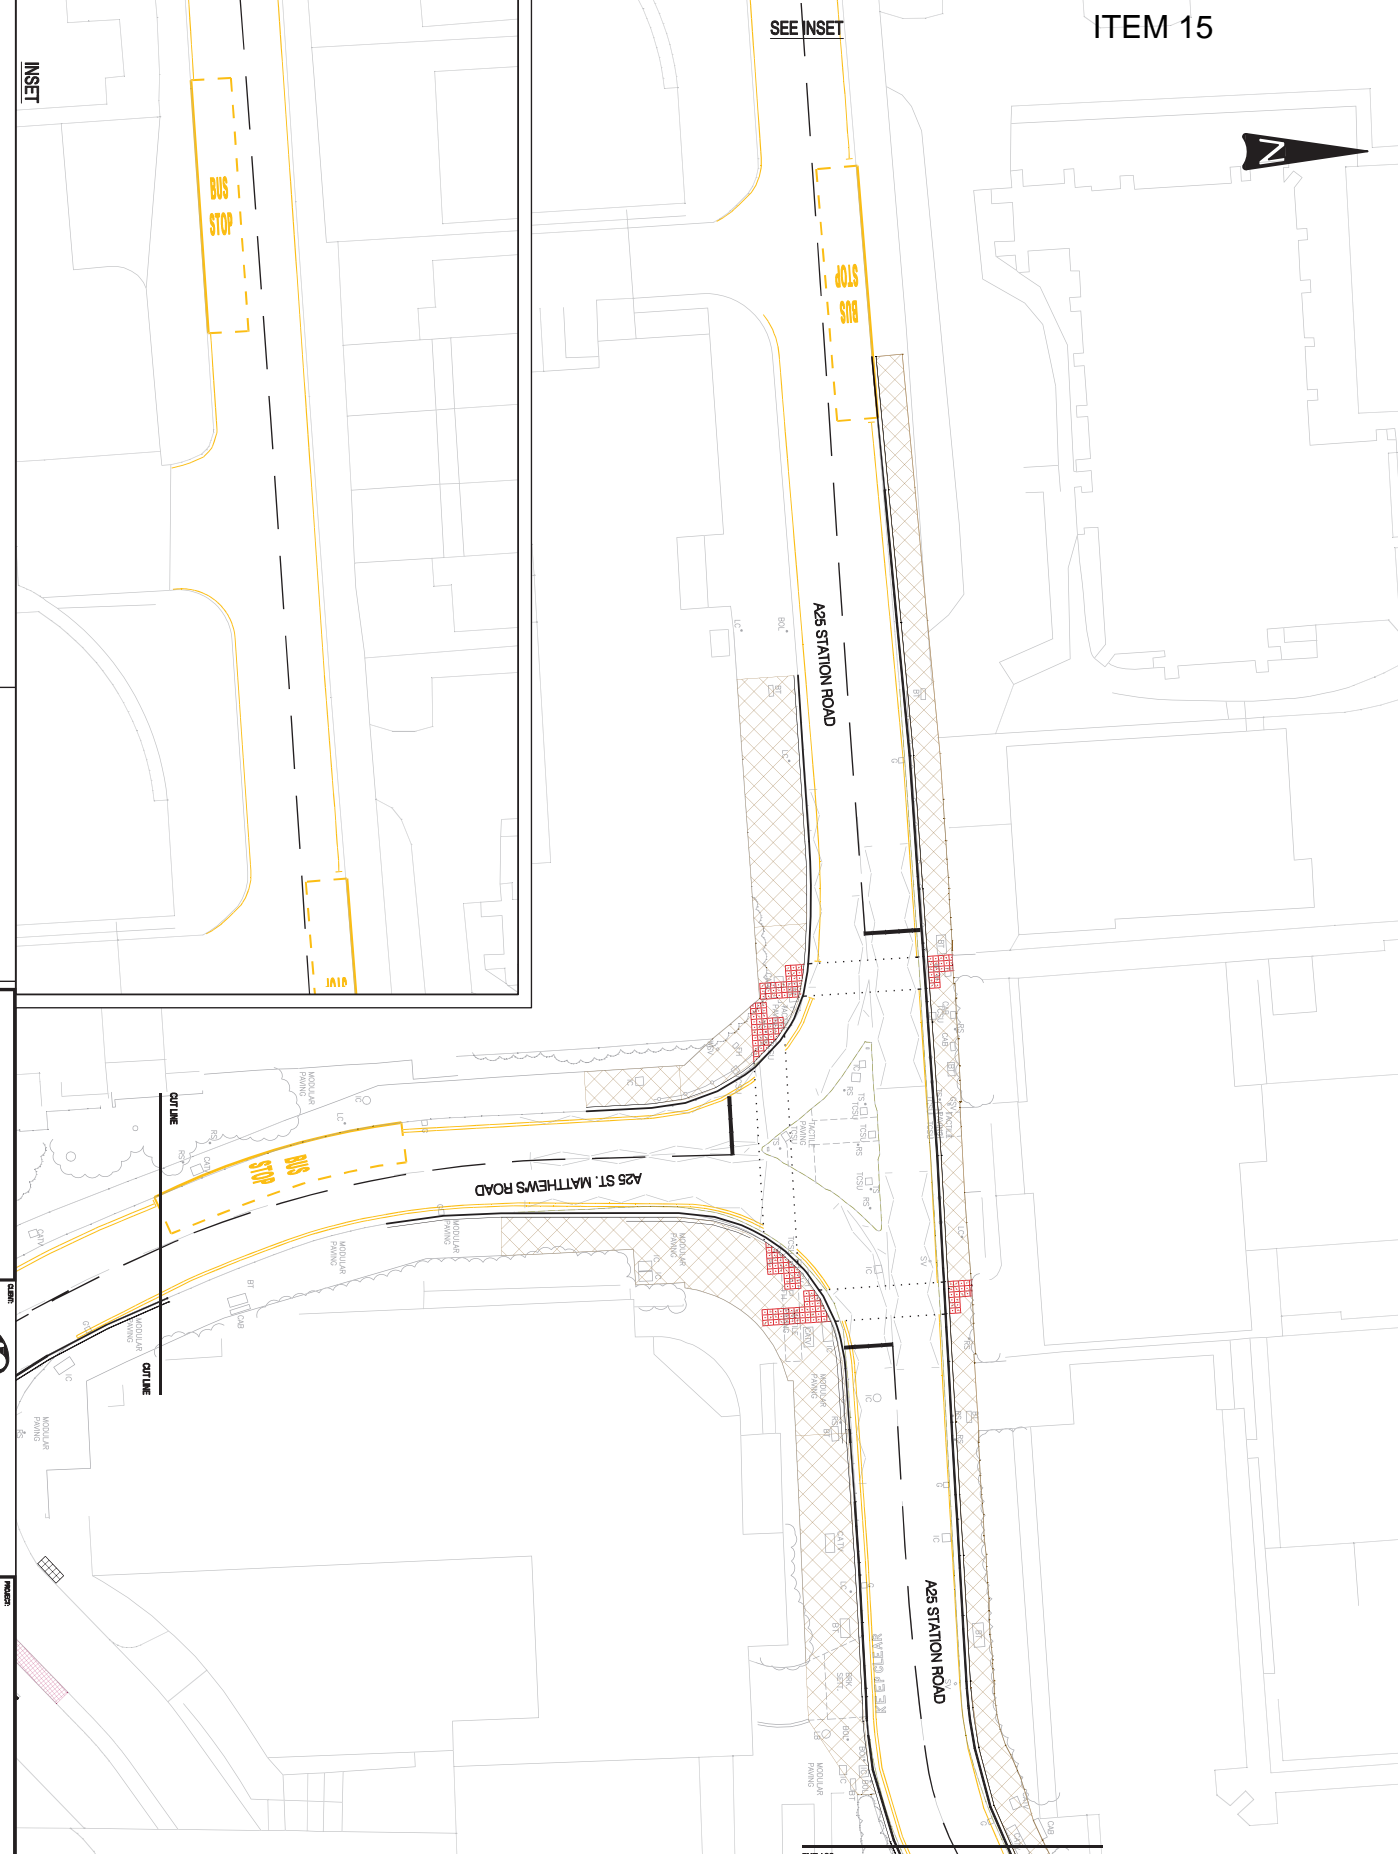

INSET

SEE INSET

BUS STOP

A25 STATION ROAD

A25 ST. MATTHEWS ROAD

A25 STATION ROAD

NO	DATE	BY	DESCRIPTION	NO	DATE	BY	DESCRIPTION
1				1			

NO	DATE	BY	DESCRIPTION
1			

NO	DATE	BY	DESCRIPTION
1			

NO	DATE	BY	DESCRIPTION
1			

Building 54, Green Lane Business Park,
Trowbridge, Gloucestershire, GL20 8SU
Tel: +44 (0)1884 881 731, Fax: +44 (0)1884 881 711
http://www.wspgroup.com

SURREY COUNTY COUNCIL
Department for Transport

REDHILL BALANCED NETWORK
A25 TOWN CENTRE GENERAL ARRANGEMENT

NO	DATE	BY	DESCRIPTION
1			



DO NOT SCALE

KEY

- FOOTWAY SURFACING
- TRAFFIC ISLANDS
- PRIVATE MEANS OF ACCESS
- PROPOSED KERBS
- TACTILE PAAVING-CONTROLLED / UNCONTROLLED CROSSING
- TACTILE PAAVING-'LADDER' TYPE
- TACTILE PAAVING-'CORRIDOR' TYPE

This page is intentionally left blank