


A24 High Street Jct. Ashley Road / Waterloo Road (Jct. Station Approach)

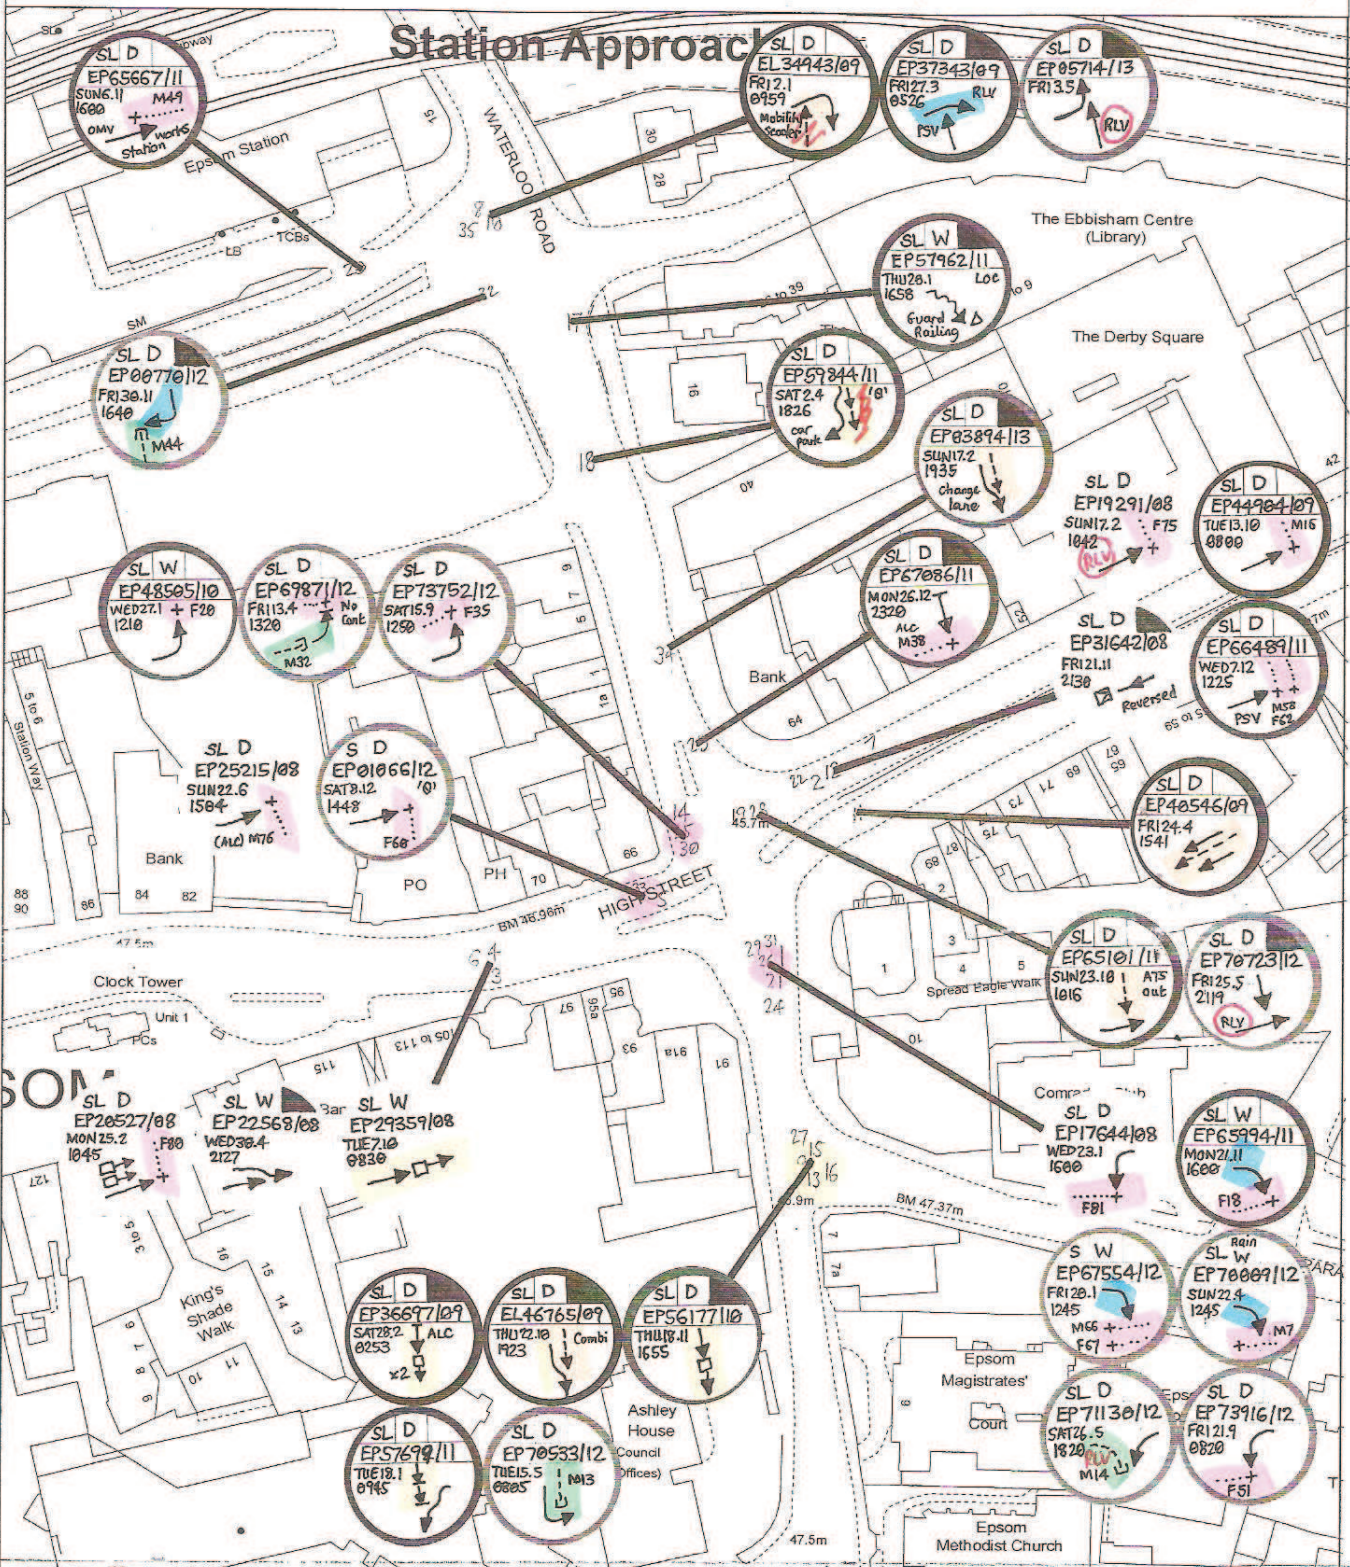

Year	J	F	M	A	M	J	J	A	S	O	N	D	Tot	F	S	SI	Dark	Wet	Ped	P/C	M/C	Shnt	RT	RLV	
08	1	2	0	1	0	1	0	0	0	1	1	0	7	0	0	6	3	0	1	0	2	2	1	0	
09	1	1	1	1	0	0	0	0	0	2	0	0	6	0	0	6	3	0	1	0	2	2	1	0	
10	1	0	0	0	0	0	0	0	0	0	1	0	2	0	0	2	1	1	1	0	0	1	0	0	
11	2	0	0	1	0	0	0	0	0	1	2	2	8	0	0	8	2	2	4	0	1	1	1	0	
12	1	0	0	2	3	0	0	0	2	0	1	1	10	0	2	8	2	2	56	4	0	0	2	3	
13	0	1	0	0	1	0	0	0	0	0	0	0	2	0	0	2	0	0	0	1	0	0	1	0	
Totals													35	0	2	33	12	7	15	4	4	5	5	5	0

Scale 1:1250

© Crown copyright. All rights reserved.
Surrey County Council, licence No. LA076872, 1999

Date: 16/07/2013

This page is intentionally left blank