
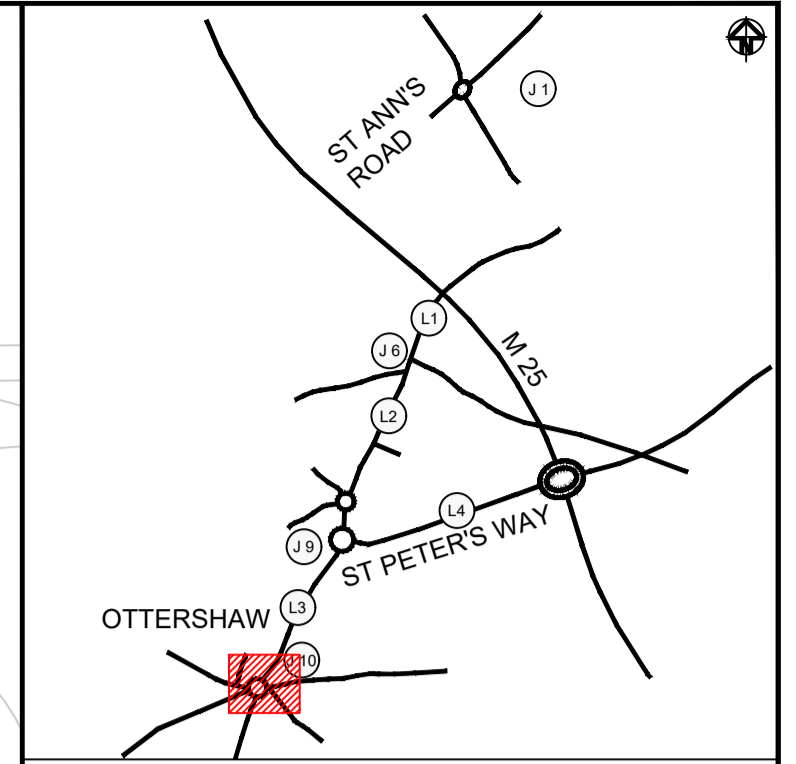
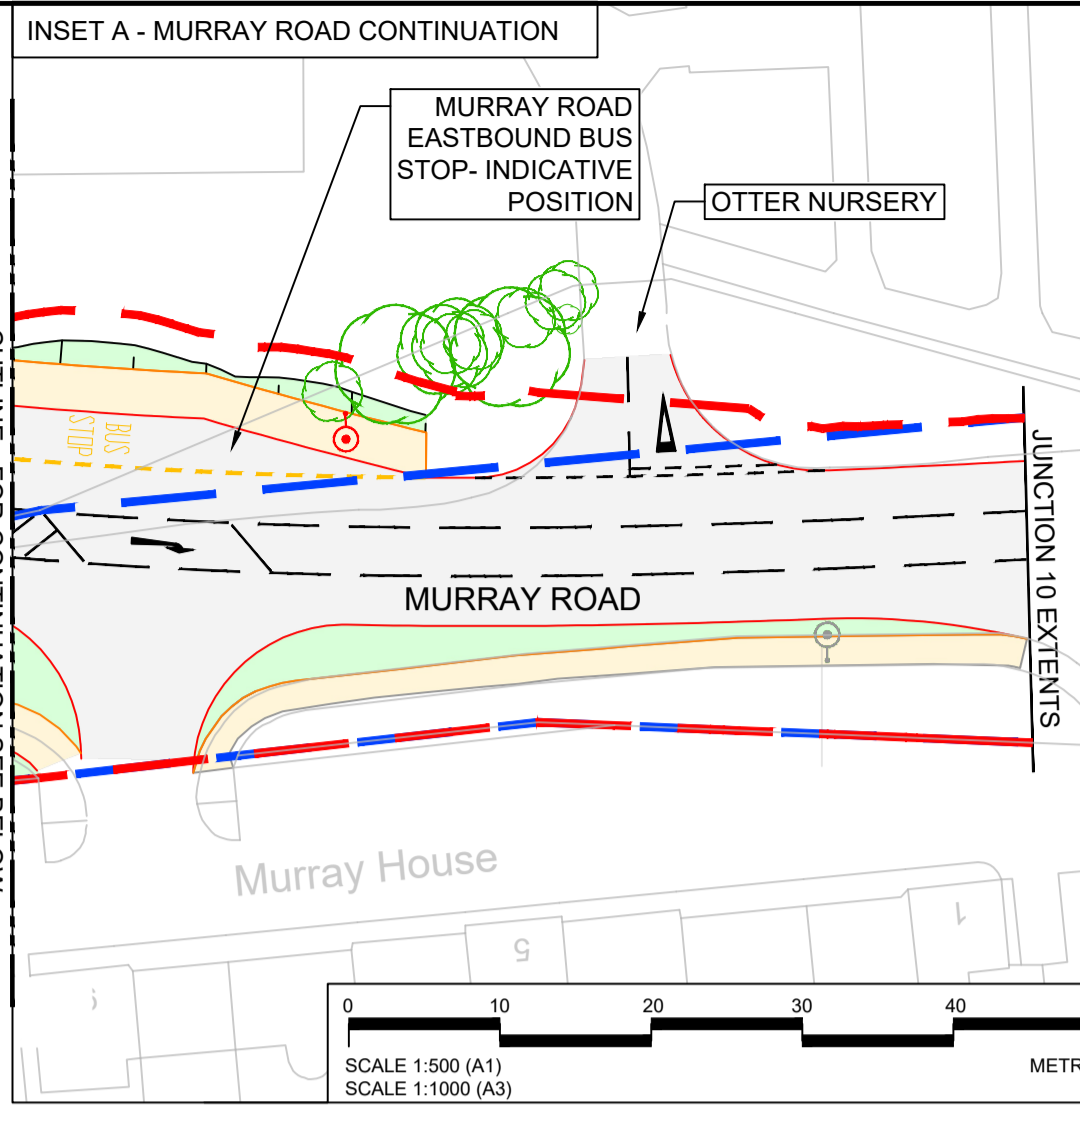
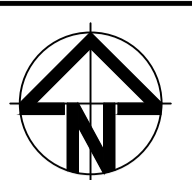


0 10 20 30 40 50
 SCALE 1:500 (A1)
 SCALE 1:1000 (A3)
 METRES

NOTES

1. ALL ROAD MARKINGS ARE INDICATIVE.
2. DRAINAGE POND LOCATION AND SIZE IS INDICATIVE.
3. FOR CROSS SECTIONS REFER TO DRAWING 10041683-ARC-GEN-PKC_JC10-DR-HE-00005
4. FOR LONGITUDINAL SECTIONS REFER TO DRAWING 10041683-ARC-GEN-PKC_JC10-DR-HE-00004
5. FOR LANDSCAPE PROPOSALS REFER TO DRAWING 10041683-ARC-ELS-ZZ-DR-JC10-DR-CE-00001
6. FOR PLANNING STATEMENT REFER TO DOCUMENT 10041683-ARC-HAC-PKC_JC10-RP-ZZ-00001.

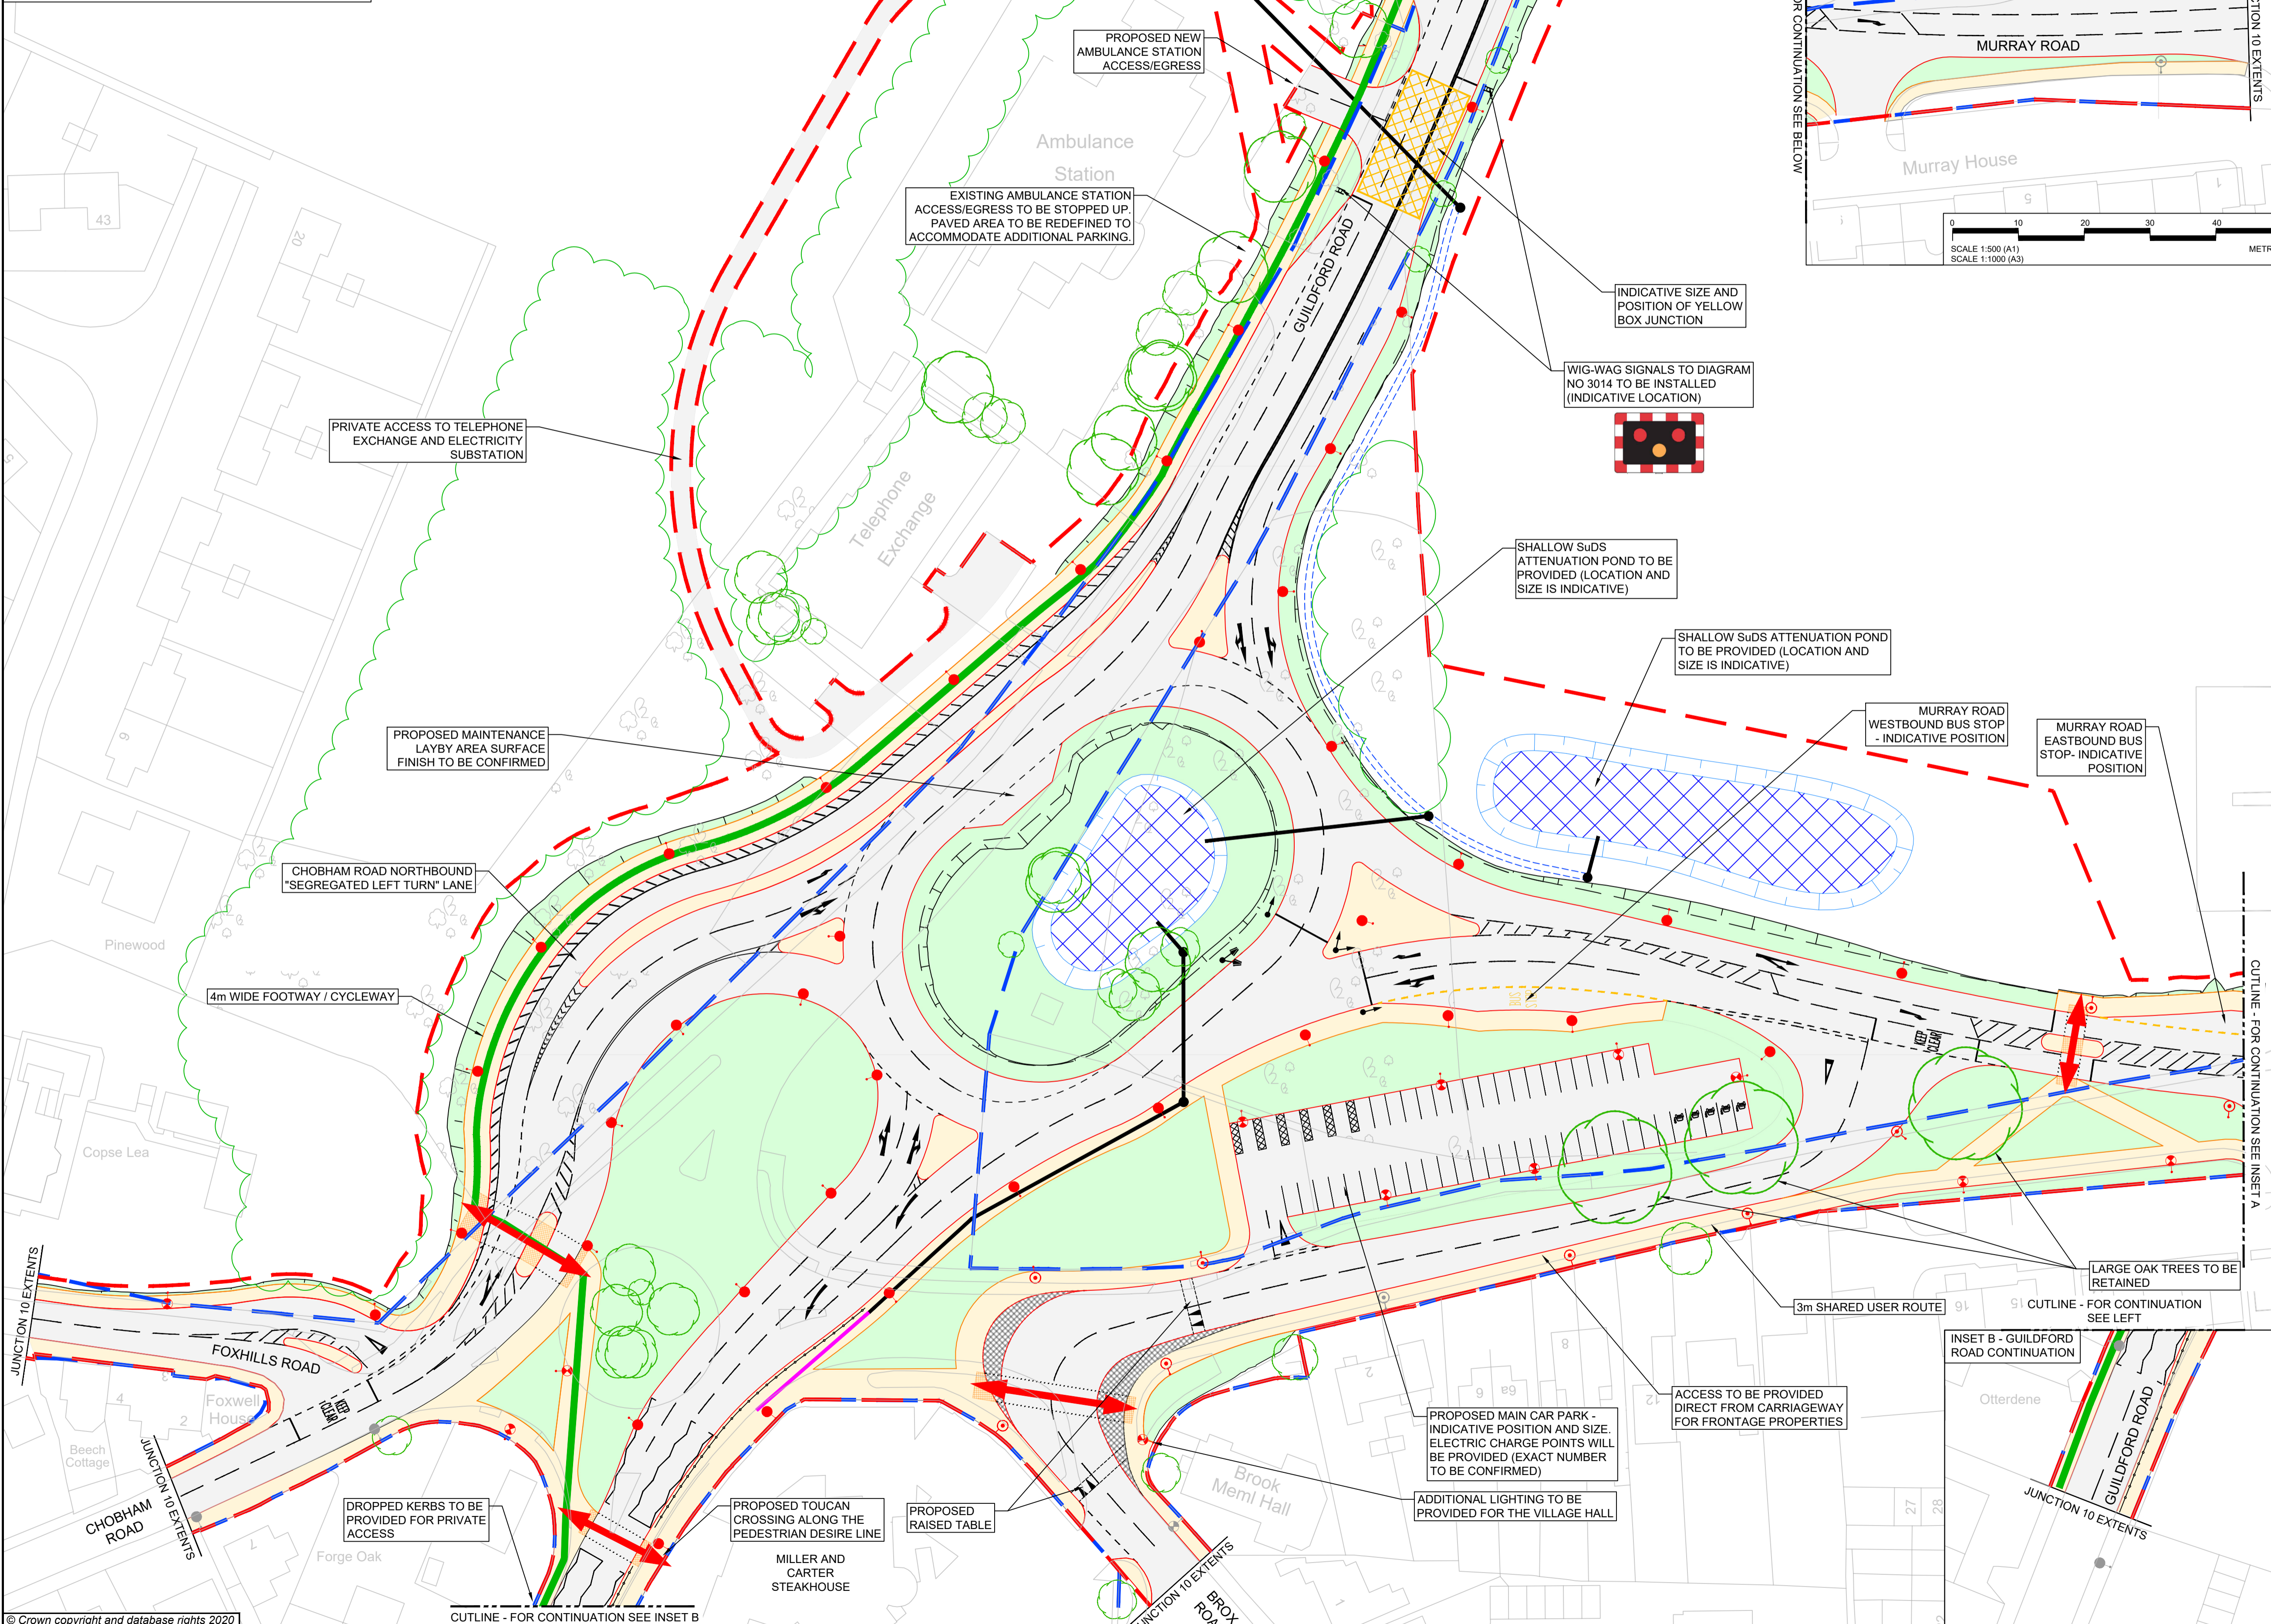

Legend:

- PEDESTRIAN CROSSING FACILITY
- HIGHWAY BOUNDARY
- PLANNING BOUNDARY
- KERB LINE
- CARRIAGEWAY
- FOOTWAY
- VEGETATION/GRASSED AREA OR VERGE
- ADDITIONAL THIRD PARTY LAND REQUIRED
- INDICATIVE PROPOSED LIGHTING COLUMN
- EXISTING LIGHTING COLUMN TO REMAIN
- SIGNAL HEAD
- WIG-WAG SIGNAL
- TACTILE PAVING
- OVERRUN
- PROPOSED NCN CYCLE ROUTE 223
- TREES TO BE RETAINED
- WOODLAND TO BE RETAINED
- PROPOSED CARRIER PIPE
- EXISTING DRAINAGE PIPE
- PROPOSED DITCH
- PEDESTRIAN GUARDRAIL
- DRAINAGE POND

Rev	Date	Description	Prod	Chk	Rev	App
P01	JUNE 21	First Issue	SC	RT	NH	EV
P02	SEPT 21	Submitted as part of J10 Planning Application	GC	RT	NH	EV
P03	NOV 21	Submitted as part of J10 Planning Application	TP	SP	NH	EV

SURREY COUNTY COUNCIL

Homes England | Runnymede BOROUGH COUNCIL

Project: **A320 HIF SCHEME NORTH OF WOKING STAGE 2**

ARCADIS

Registered office: 80 Fenchurch Street, London EC3M 4BY
 Coordinating office: The Surrey Research Park, 10 Medawar Road, Guildford GU2 7AR, Tel: 44 (0)1483 803000

Work Package C
 Junction 10
 Planning Application
 General Arrangement

Designed	Signed	Date
P. Thomas	Digitally Signed	NOV 21
T. Payne	Digitally Signed	NOV 21
S. Panesar	Digitally Signed	NOV 21
N. Henderson	Digitally Signed	NOV 21
E. Vrabie	Digitally Signed	NOV 21

Design Stage: Preliminary Design

Original Size: A1 | Grid: OS | Datum: AOD
 Suitability Code: S2 | Scale: 1:500 | Project Number: 10041683

Suitable for Information

Drawing Number: 10041683 - ARC - GEN - PKC_JC10 - DR - HE - 00001 | Revision: P03

This page is intentionally left blank