


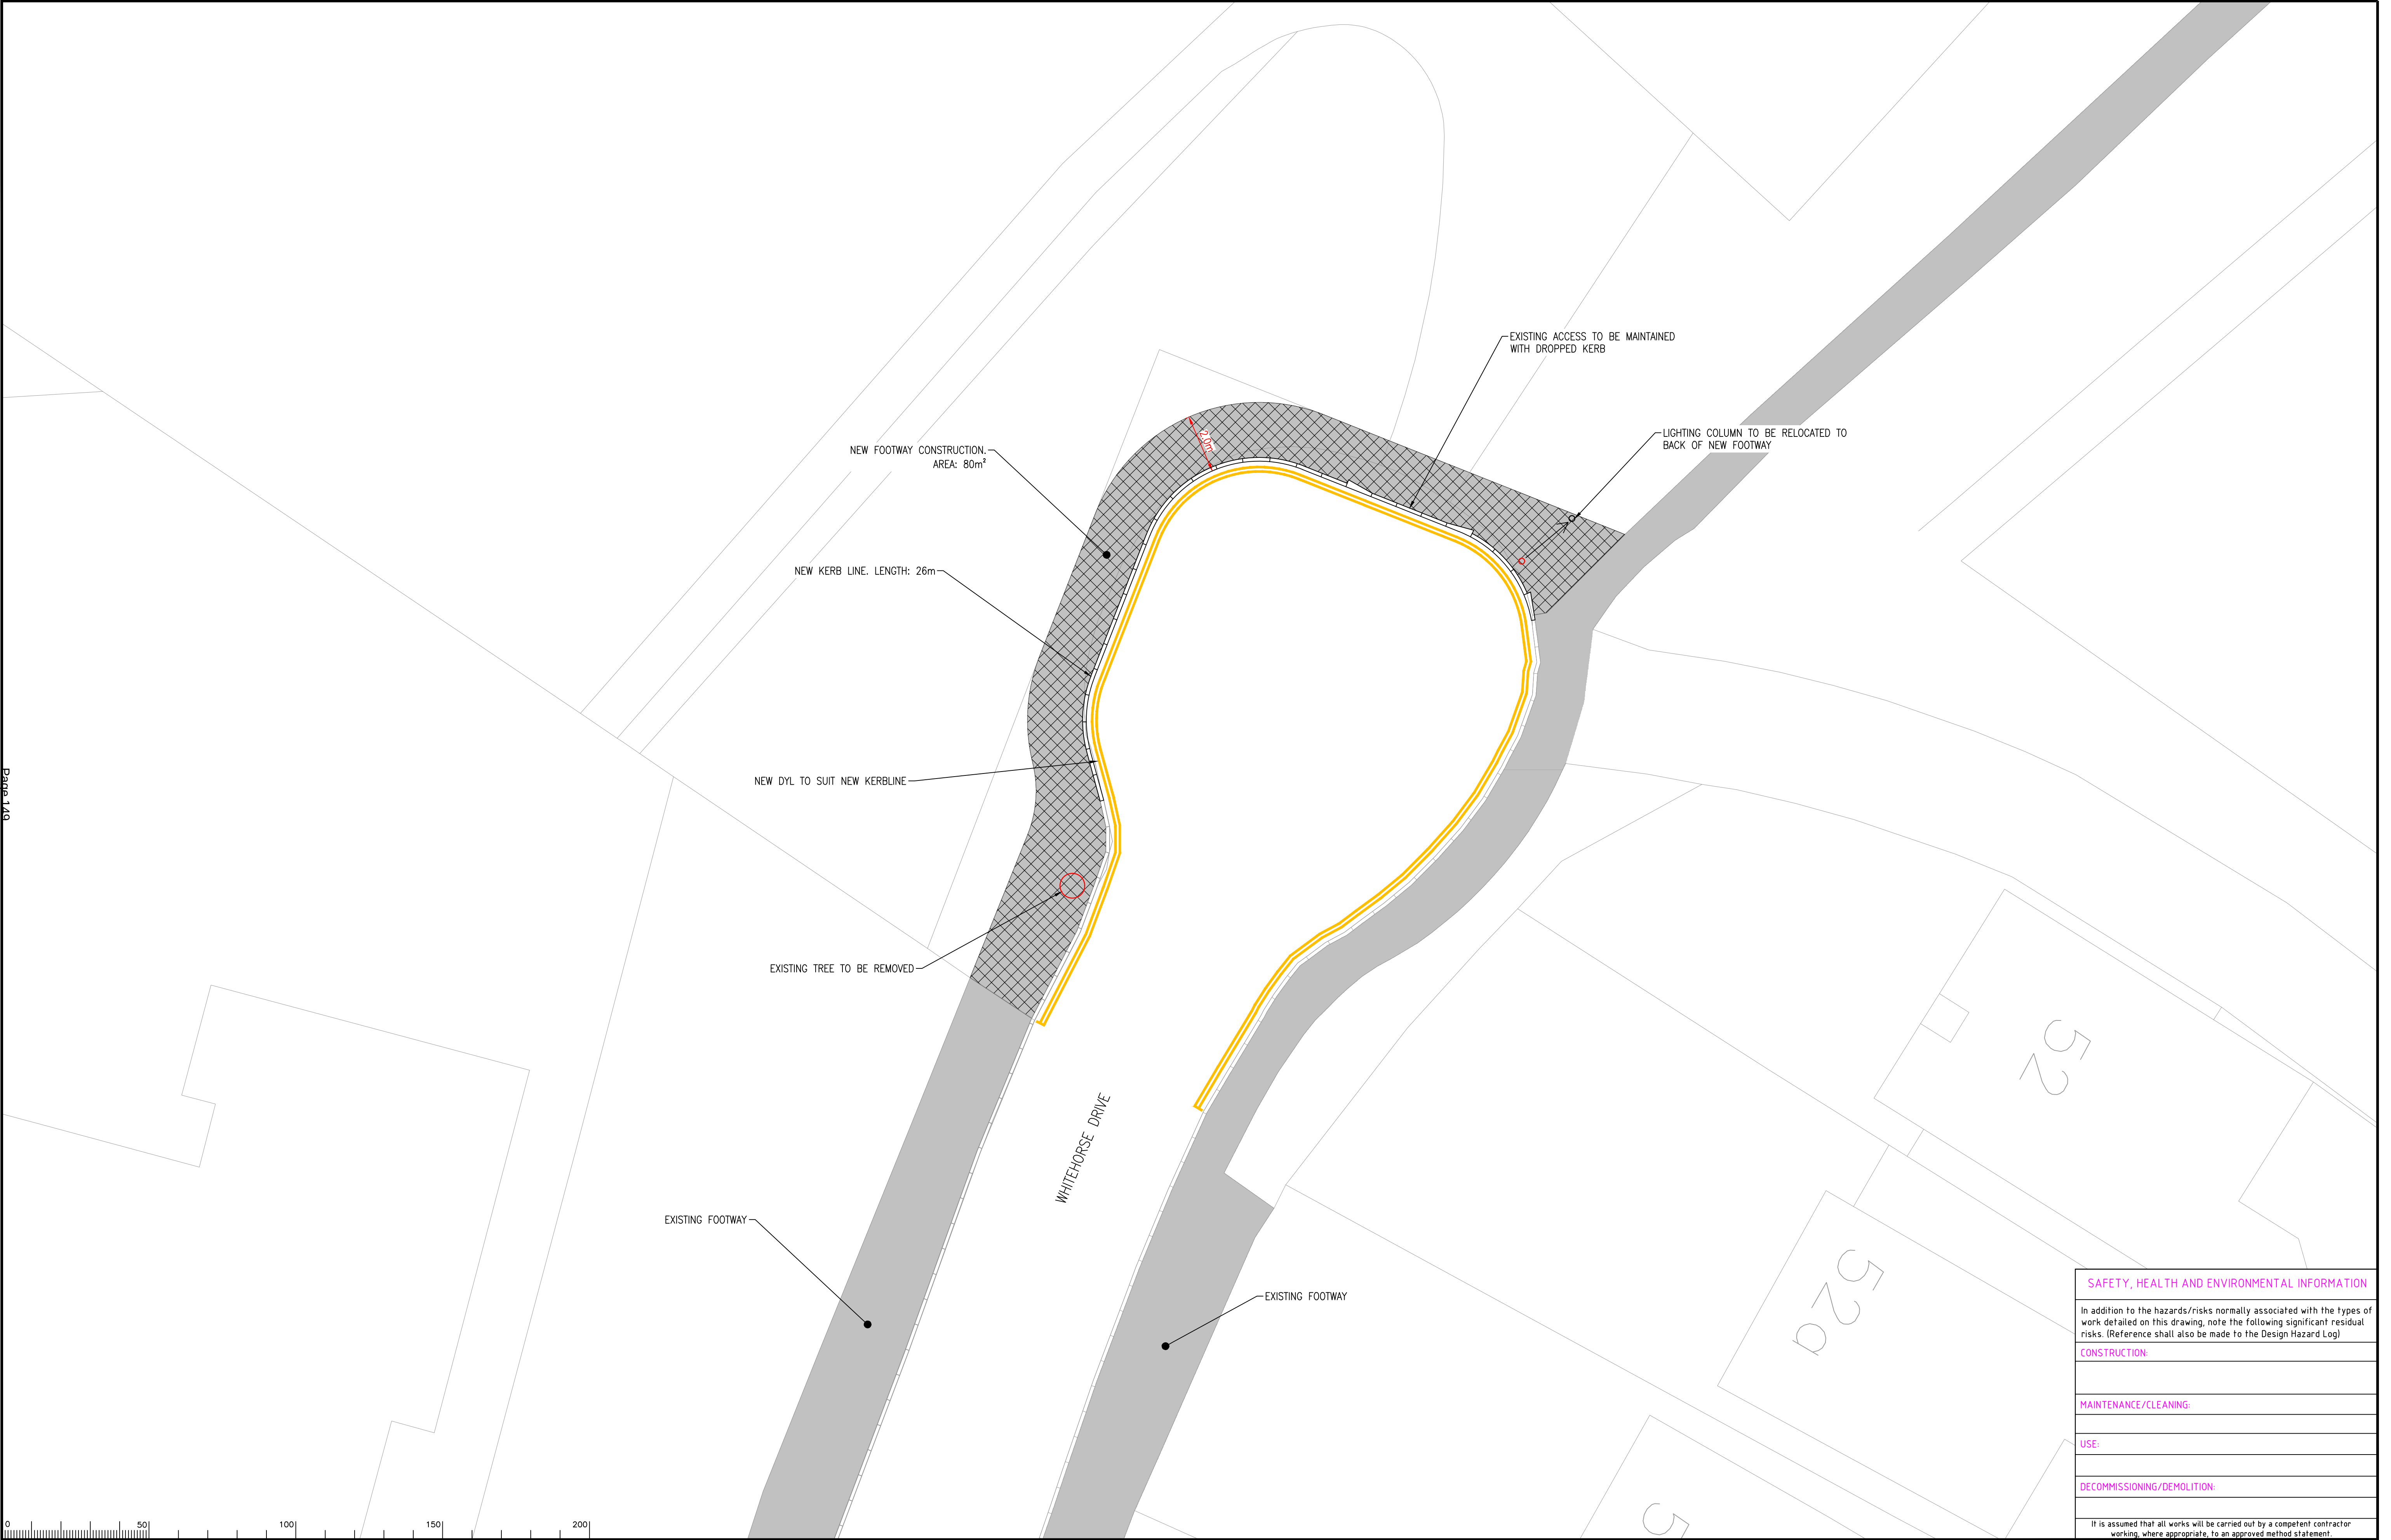


Rev.	Description	Drwn	Sig.	Date	Chkd	Sig.	Date	Appr	Sig.	Date

The North Point Stationery Office is a registered trademark of The North Point Stationery Office Limited. All rights reserved. The North Point Stationery Office is a registered trademark of The North Point Stationery Office Limited. All rights reserved.										
Scale: 1:100										

North Point		
Based upon the Ordnance Survey mapping with the permission of the Controller of Her Majesty's Stationery Office. © Crown copyright. Unauthorised reproduction infringes Crown copyright and may lead to prosecution or civil proceedings. Surrey County Council LA 076872 2002.		
Drawn by	TC	Date
Checked by	Sig.	Date
Approved by	Sig.	Date

Project	ST JOSEPH'S SCHOOL
Drawing	OPTION 5 - FOOTWAY AROUND TURNING CIRCLE

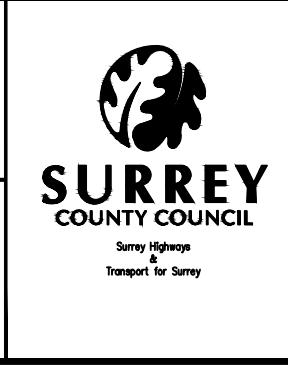

Project No.	PC1028
Contract Sheet No.	
Drawing No.	PC1028_05
Rev.	-
Classification	INFORMATION

SAFETY, HEALTH AND ENVIRONMENTAL INFORMATION	
In addition to the hazards/risks normally associated with the types of work detailed on this drawing, note the following significant residual risks. (Reference shall also be made to the Design Hazard Log)	
CONSTRUCTION	
MAINTENANCE/CLEANING	
USE	
DECOMMISSIONING/DEMOLITION	
It is assumed that all works will be carried out by a competent contractor working, where appropriate, to an approved method statement.	

This page is intentionally left blank