
Brooklands Business Park Accessibility Project: Improvements for safer cycling between Heath Road / Brooklands Lane junction and Weybridge town centre

Annex A: Heath Road / Brooklands Lane / Waverley Road – Proposed road table and double yellow line extensions



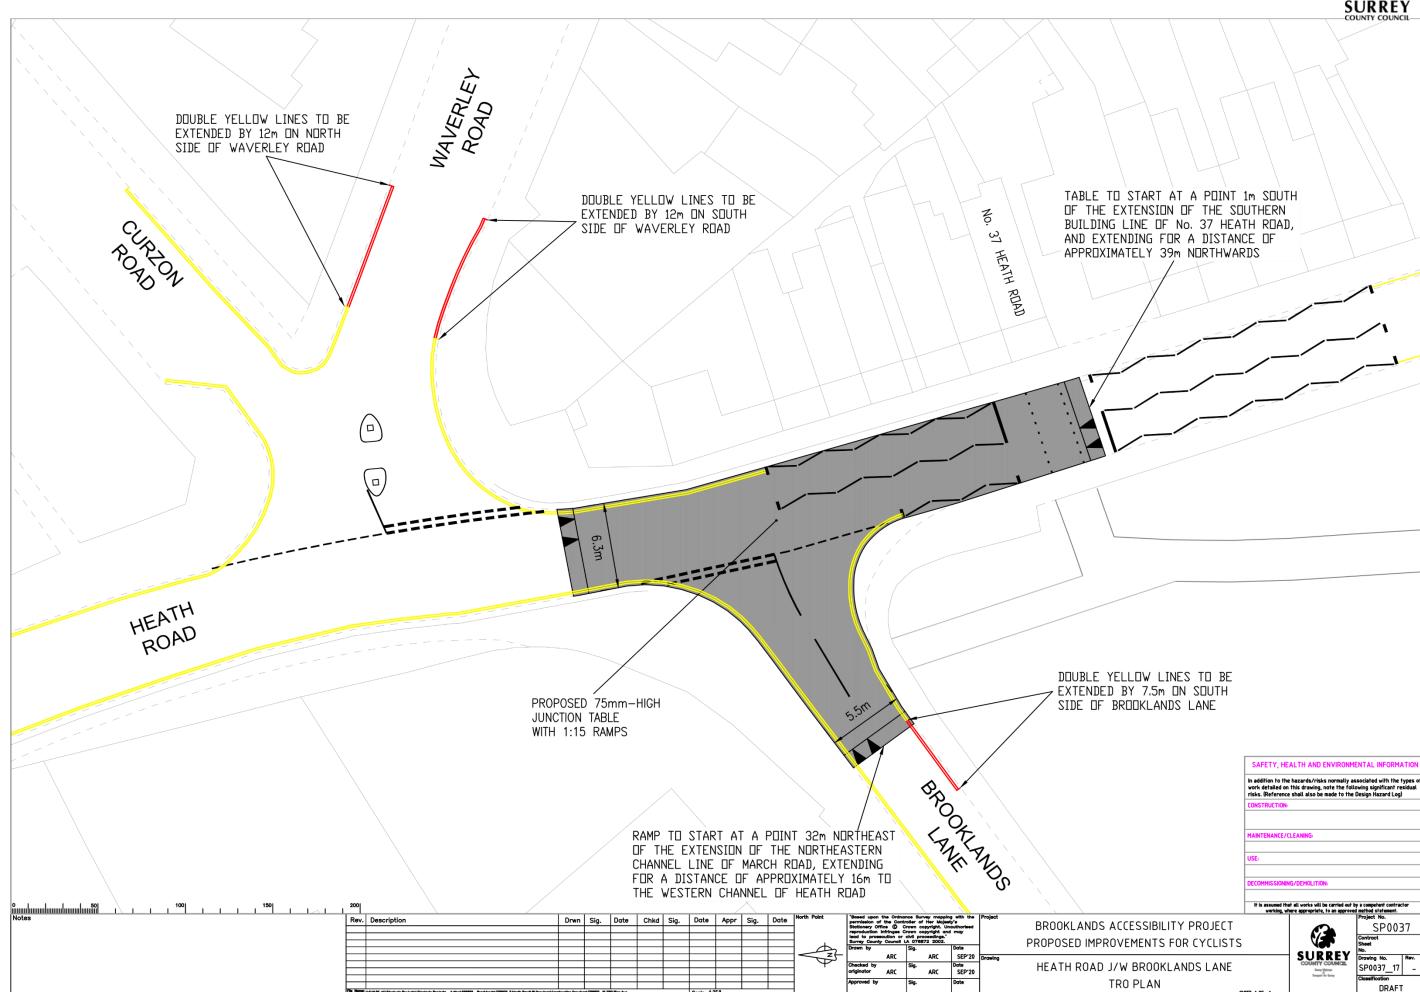

Page 215

ITEM 10

This page is intentionally left blank