


SHEET 1 - GENERAL ARRANGEMENT

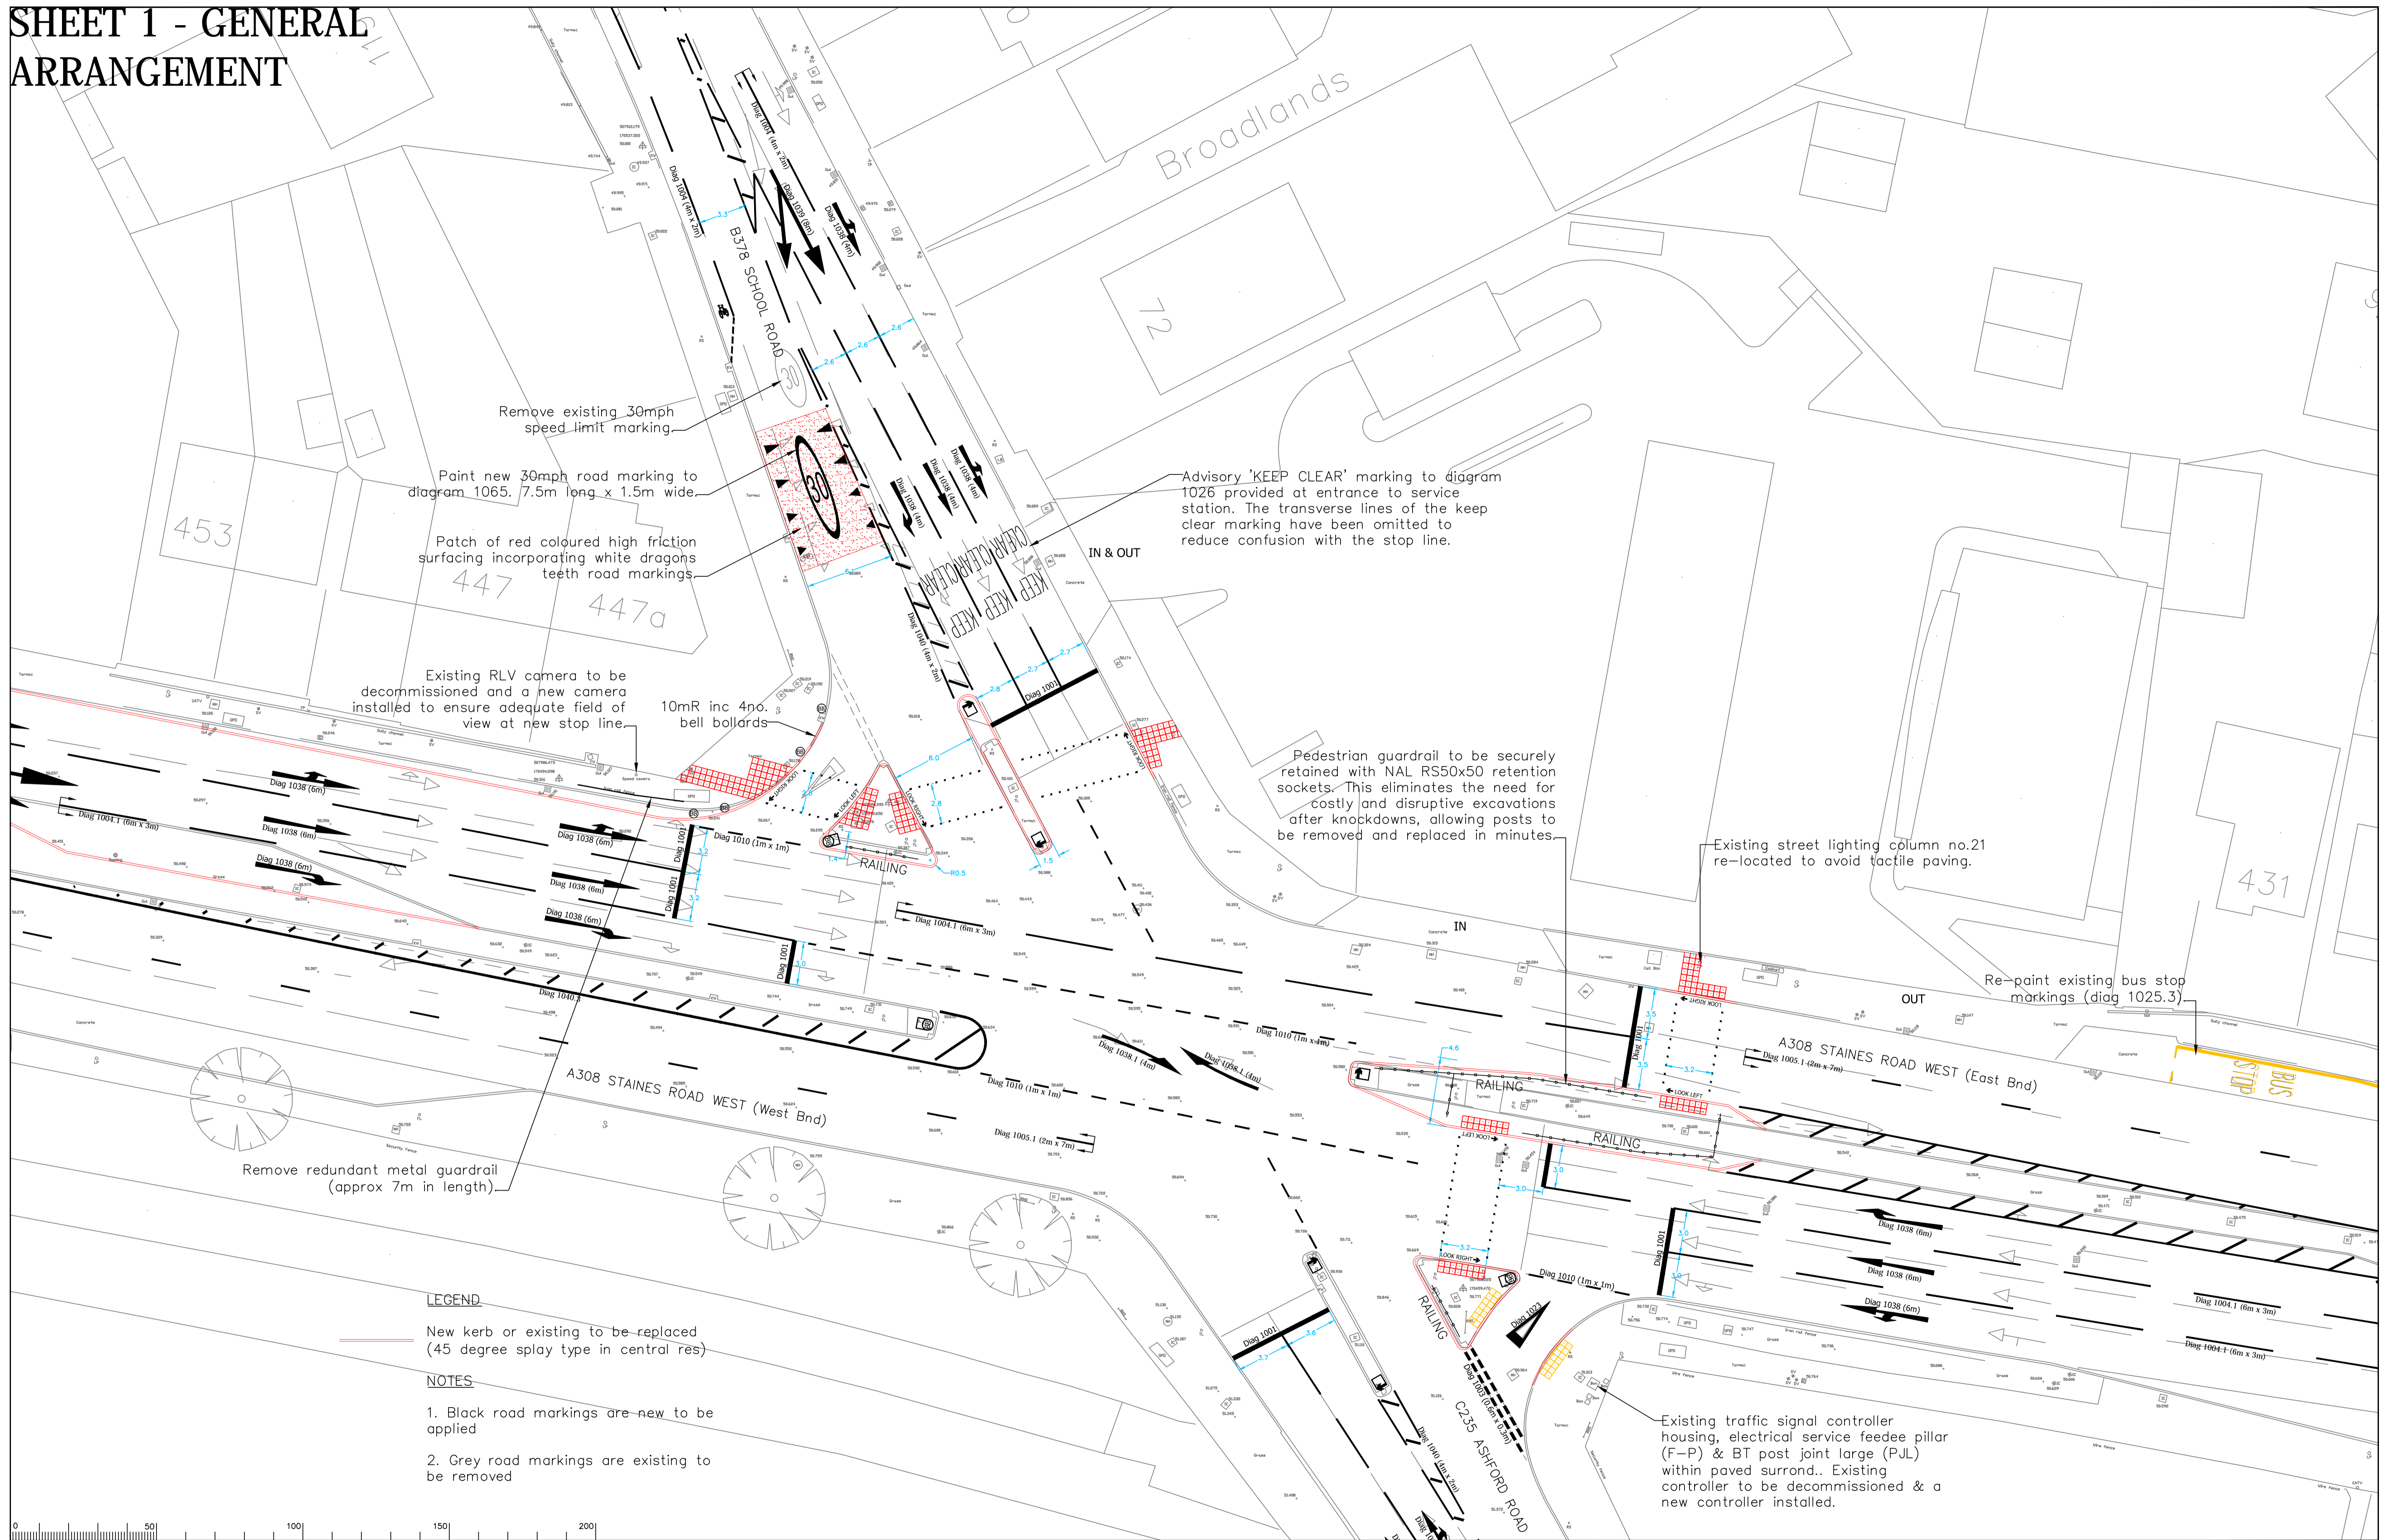

LEGEND

— New kerb or existing to be replaced (45 degree splay type in central res)

NOTES

- Black road markings are new to be applied
- Grey road markings are existing to be removed

Notes
1. Refer to drawing 3851-03 Rev D for the proposed traffic signal details (J222)

Rev.	Description	Drwn	Sig.	Date	Chkd	Sig.	Date	Appr	Sig.	Date

North Point	
Drawn by	JPD
Checked by	JPD
Approved by	
Date	12.12.13
Date	
Date	

Project
**A308 STAINES ROAD WEST J/W B378 SCHOOL ROAD
C235 ASHFORD ROAD, ASHFORD**

Drawing
**GENERAL ARRANGEMENT OF JUNCTION
IMPROVEMENT SCHEME (INC TOUCAN CROSSING)**

SHEET 1 OF 1

Project No.
3851 (PC341)

Contract Sheet No.
3851-05

Drawing No.
3851-05

Rev.
-

Classification
DRAFT

SURREY COUNTY COUNCIL
Environment & Infrastructure

This page is intentionally left blank