



OPTION 1

OPTION 2

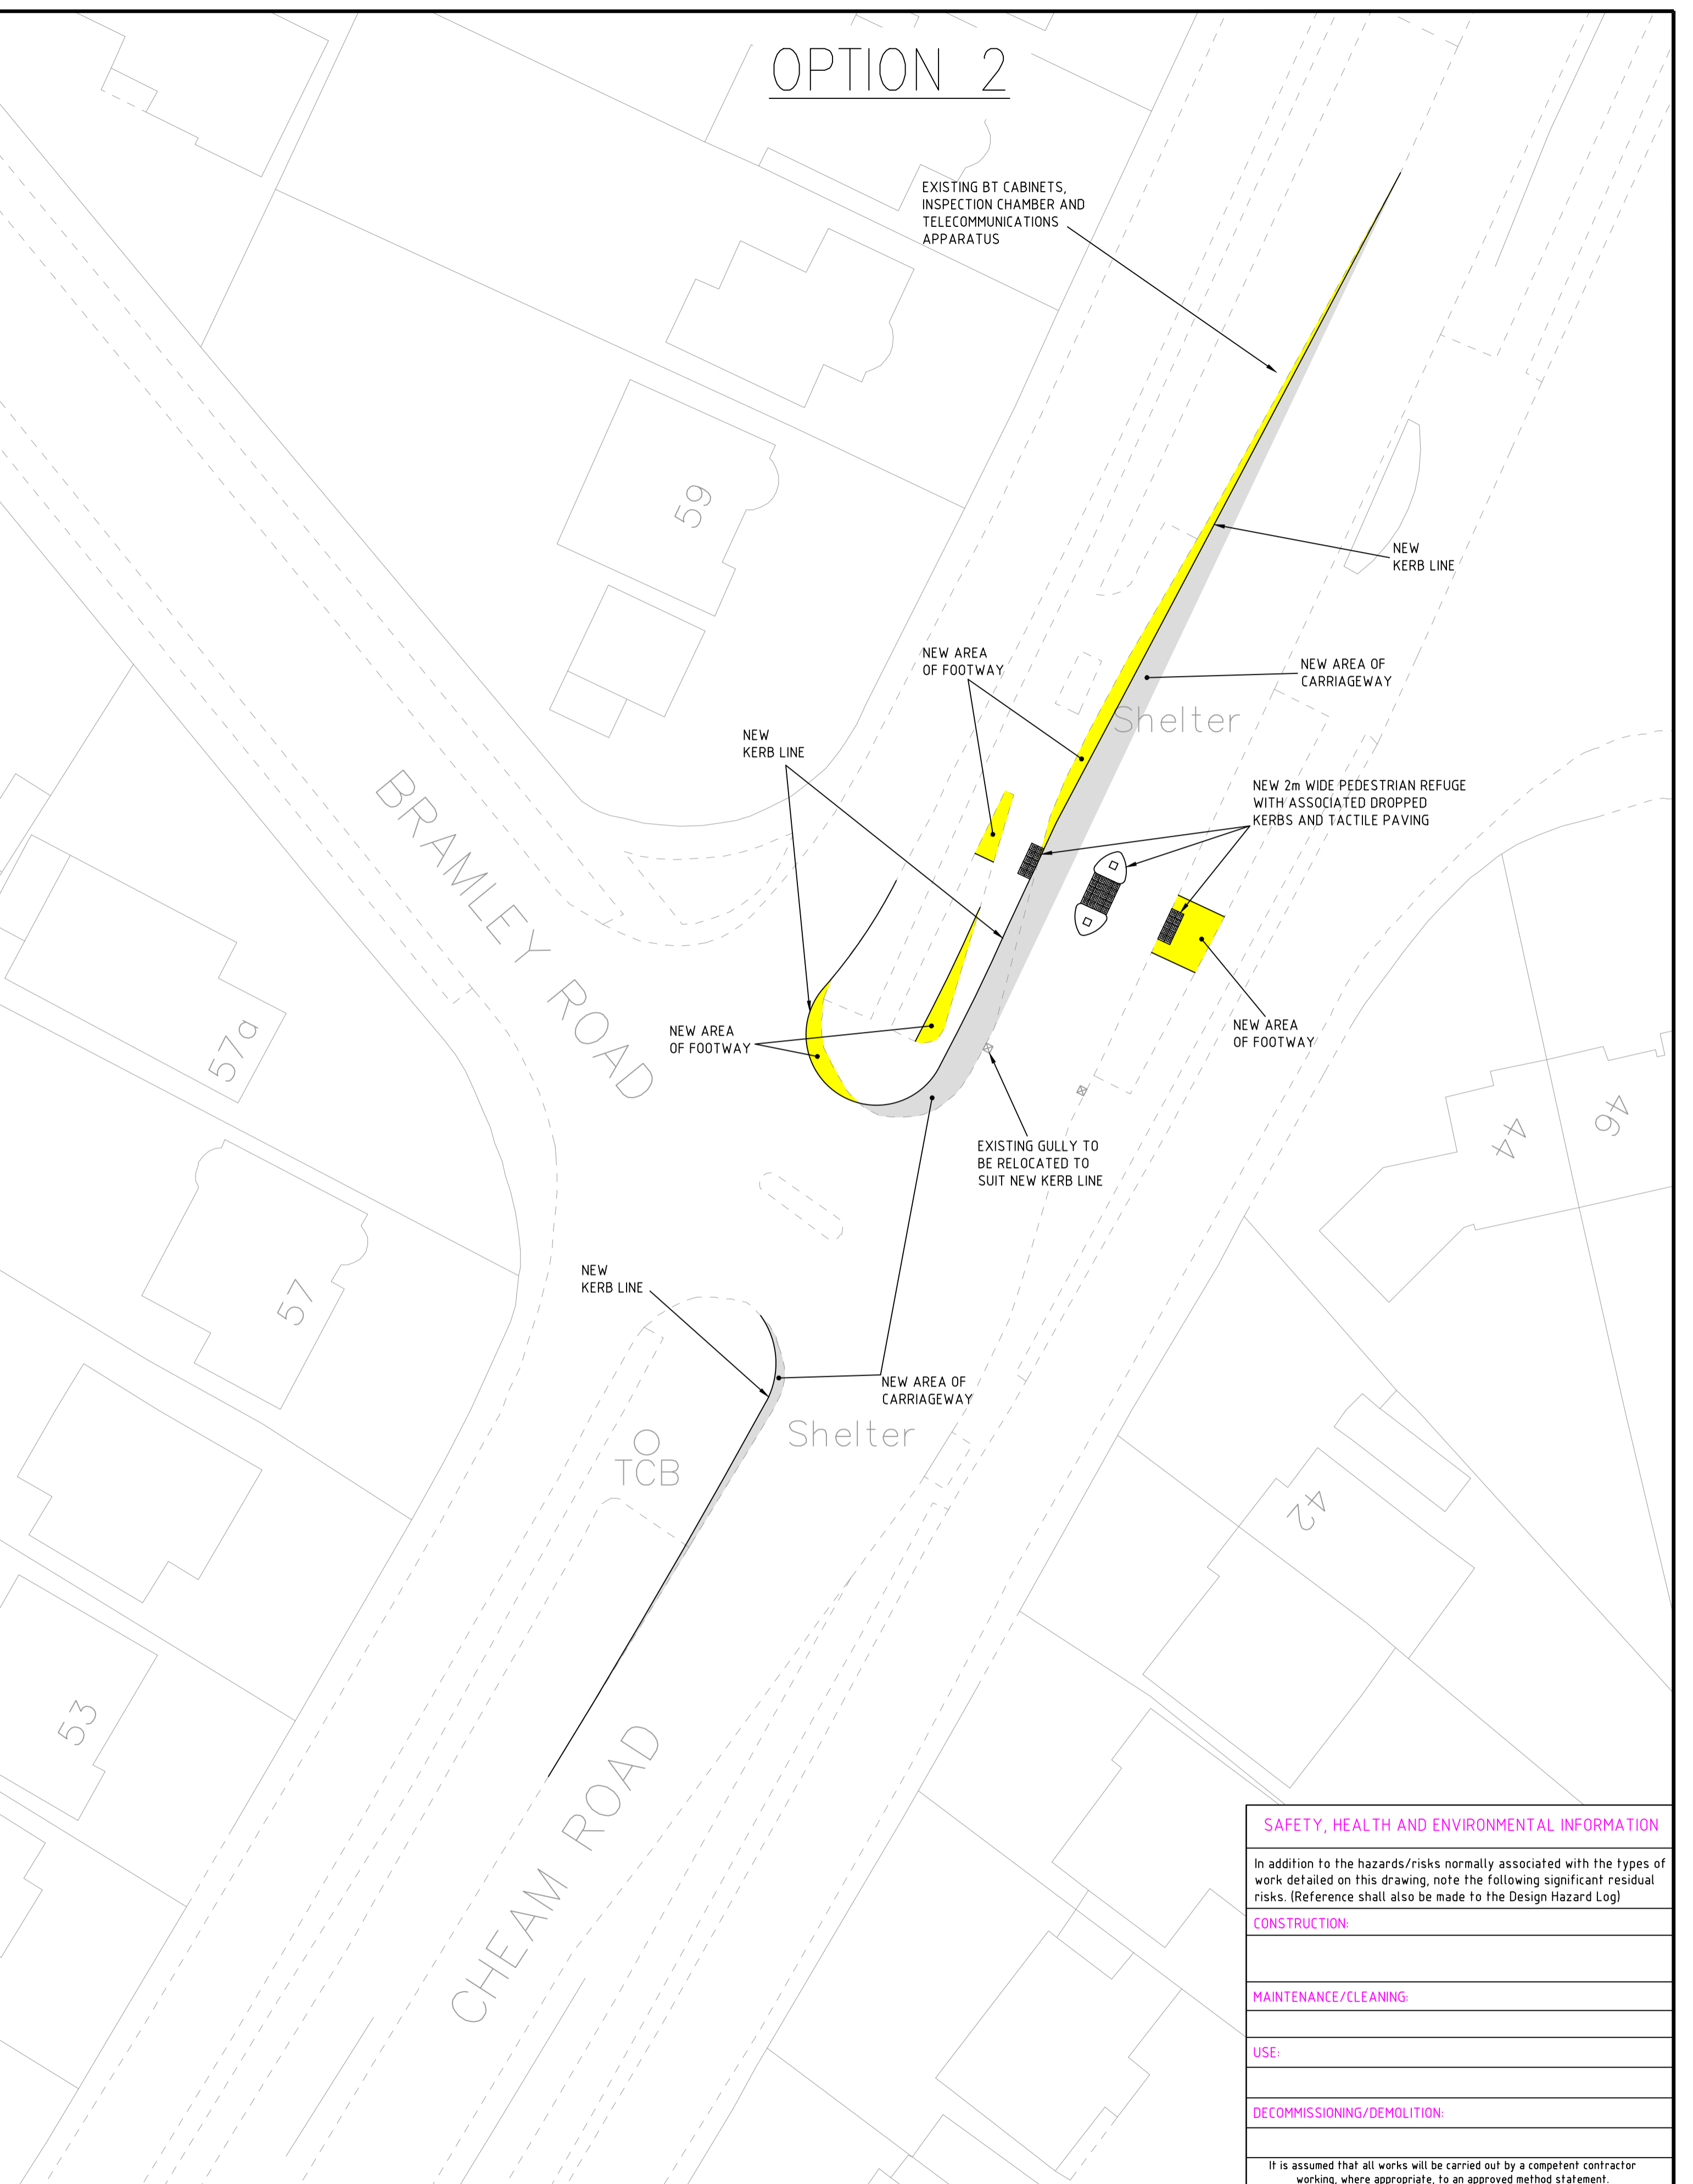

Page 91

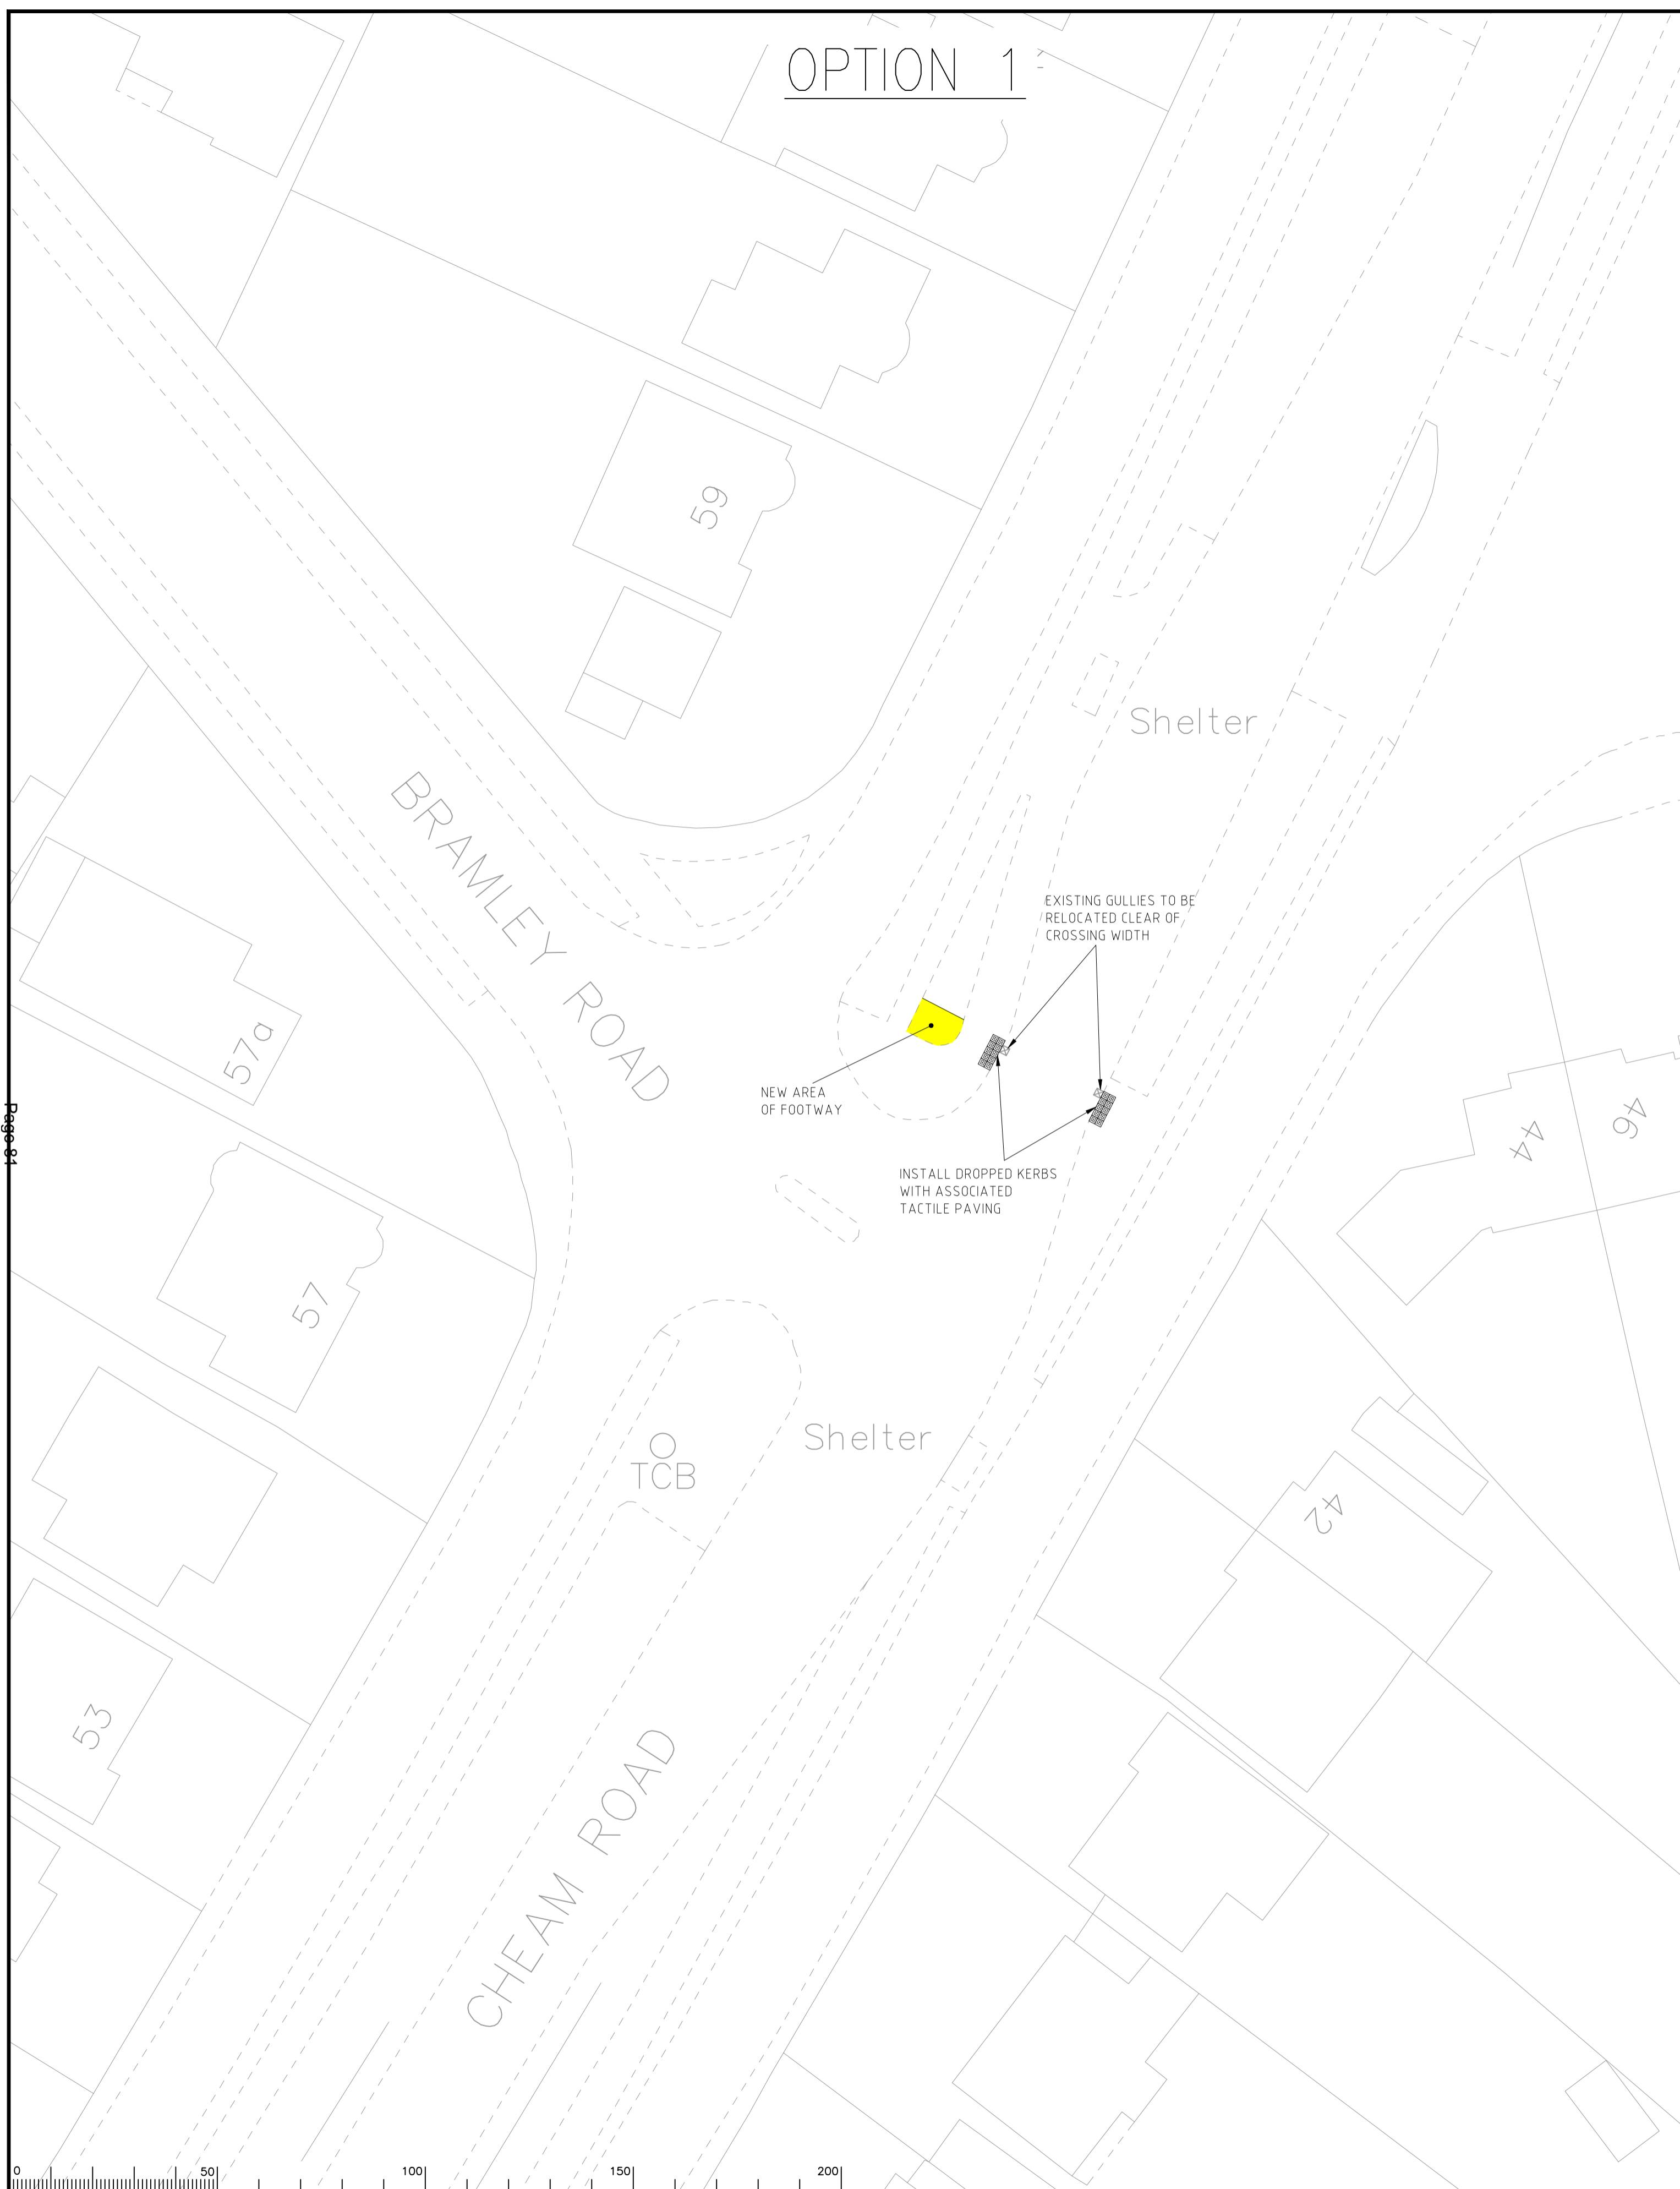

Rev.	Description	Drwn	Sig.	Date	Chkd	Sig.	Date	Appr	Sig.	Date

North Point	
	Based upon the Ordnance Survey mapping with the permission of the Controller of Her Majesty's Stationery Office © Crown copyright. Unauthorised reproduction infringes Crown copyright and may lead to prosecution or civil proceedings. Surrey County Council LA 076872 2002.
Drawn by	ARC
Checked by	ARC
Approved by	ARC
Date	FEB'20

Project	CHEAM ROAD J/W BRAMLEY ROAD IMPROVEMENTS FOR PEDESTRIANS
Drawing	FEASIBILITY OPTIONS

**SURREY COUNTY COUNCIL**  
Surrey's Progress Forward for Surrey

SAFETY, HEALTH AND ENVIRONMENTAL INFORMATION	
In addition to the hazards/risks normally associated with the types of work detailed on this drawing, note the following significant residual risks. (Reference shall also be made to the Design Hazard Log)	
CONSTRUCTION:	
MAINTENANCE/CLEANING:	
USE:	
DECOMMISSIONING/DEMOLITION:	
It is assumed that all works will be carried out by a competent contractor working, where appropriate, to an approved method statement.	

Project No.	PC1034
Contract Sheet No.	
Drawing No.	PC1034-01
Rev.	
Classification	DRAFT

This page is intentionally left blank