


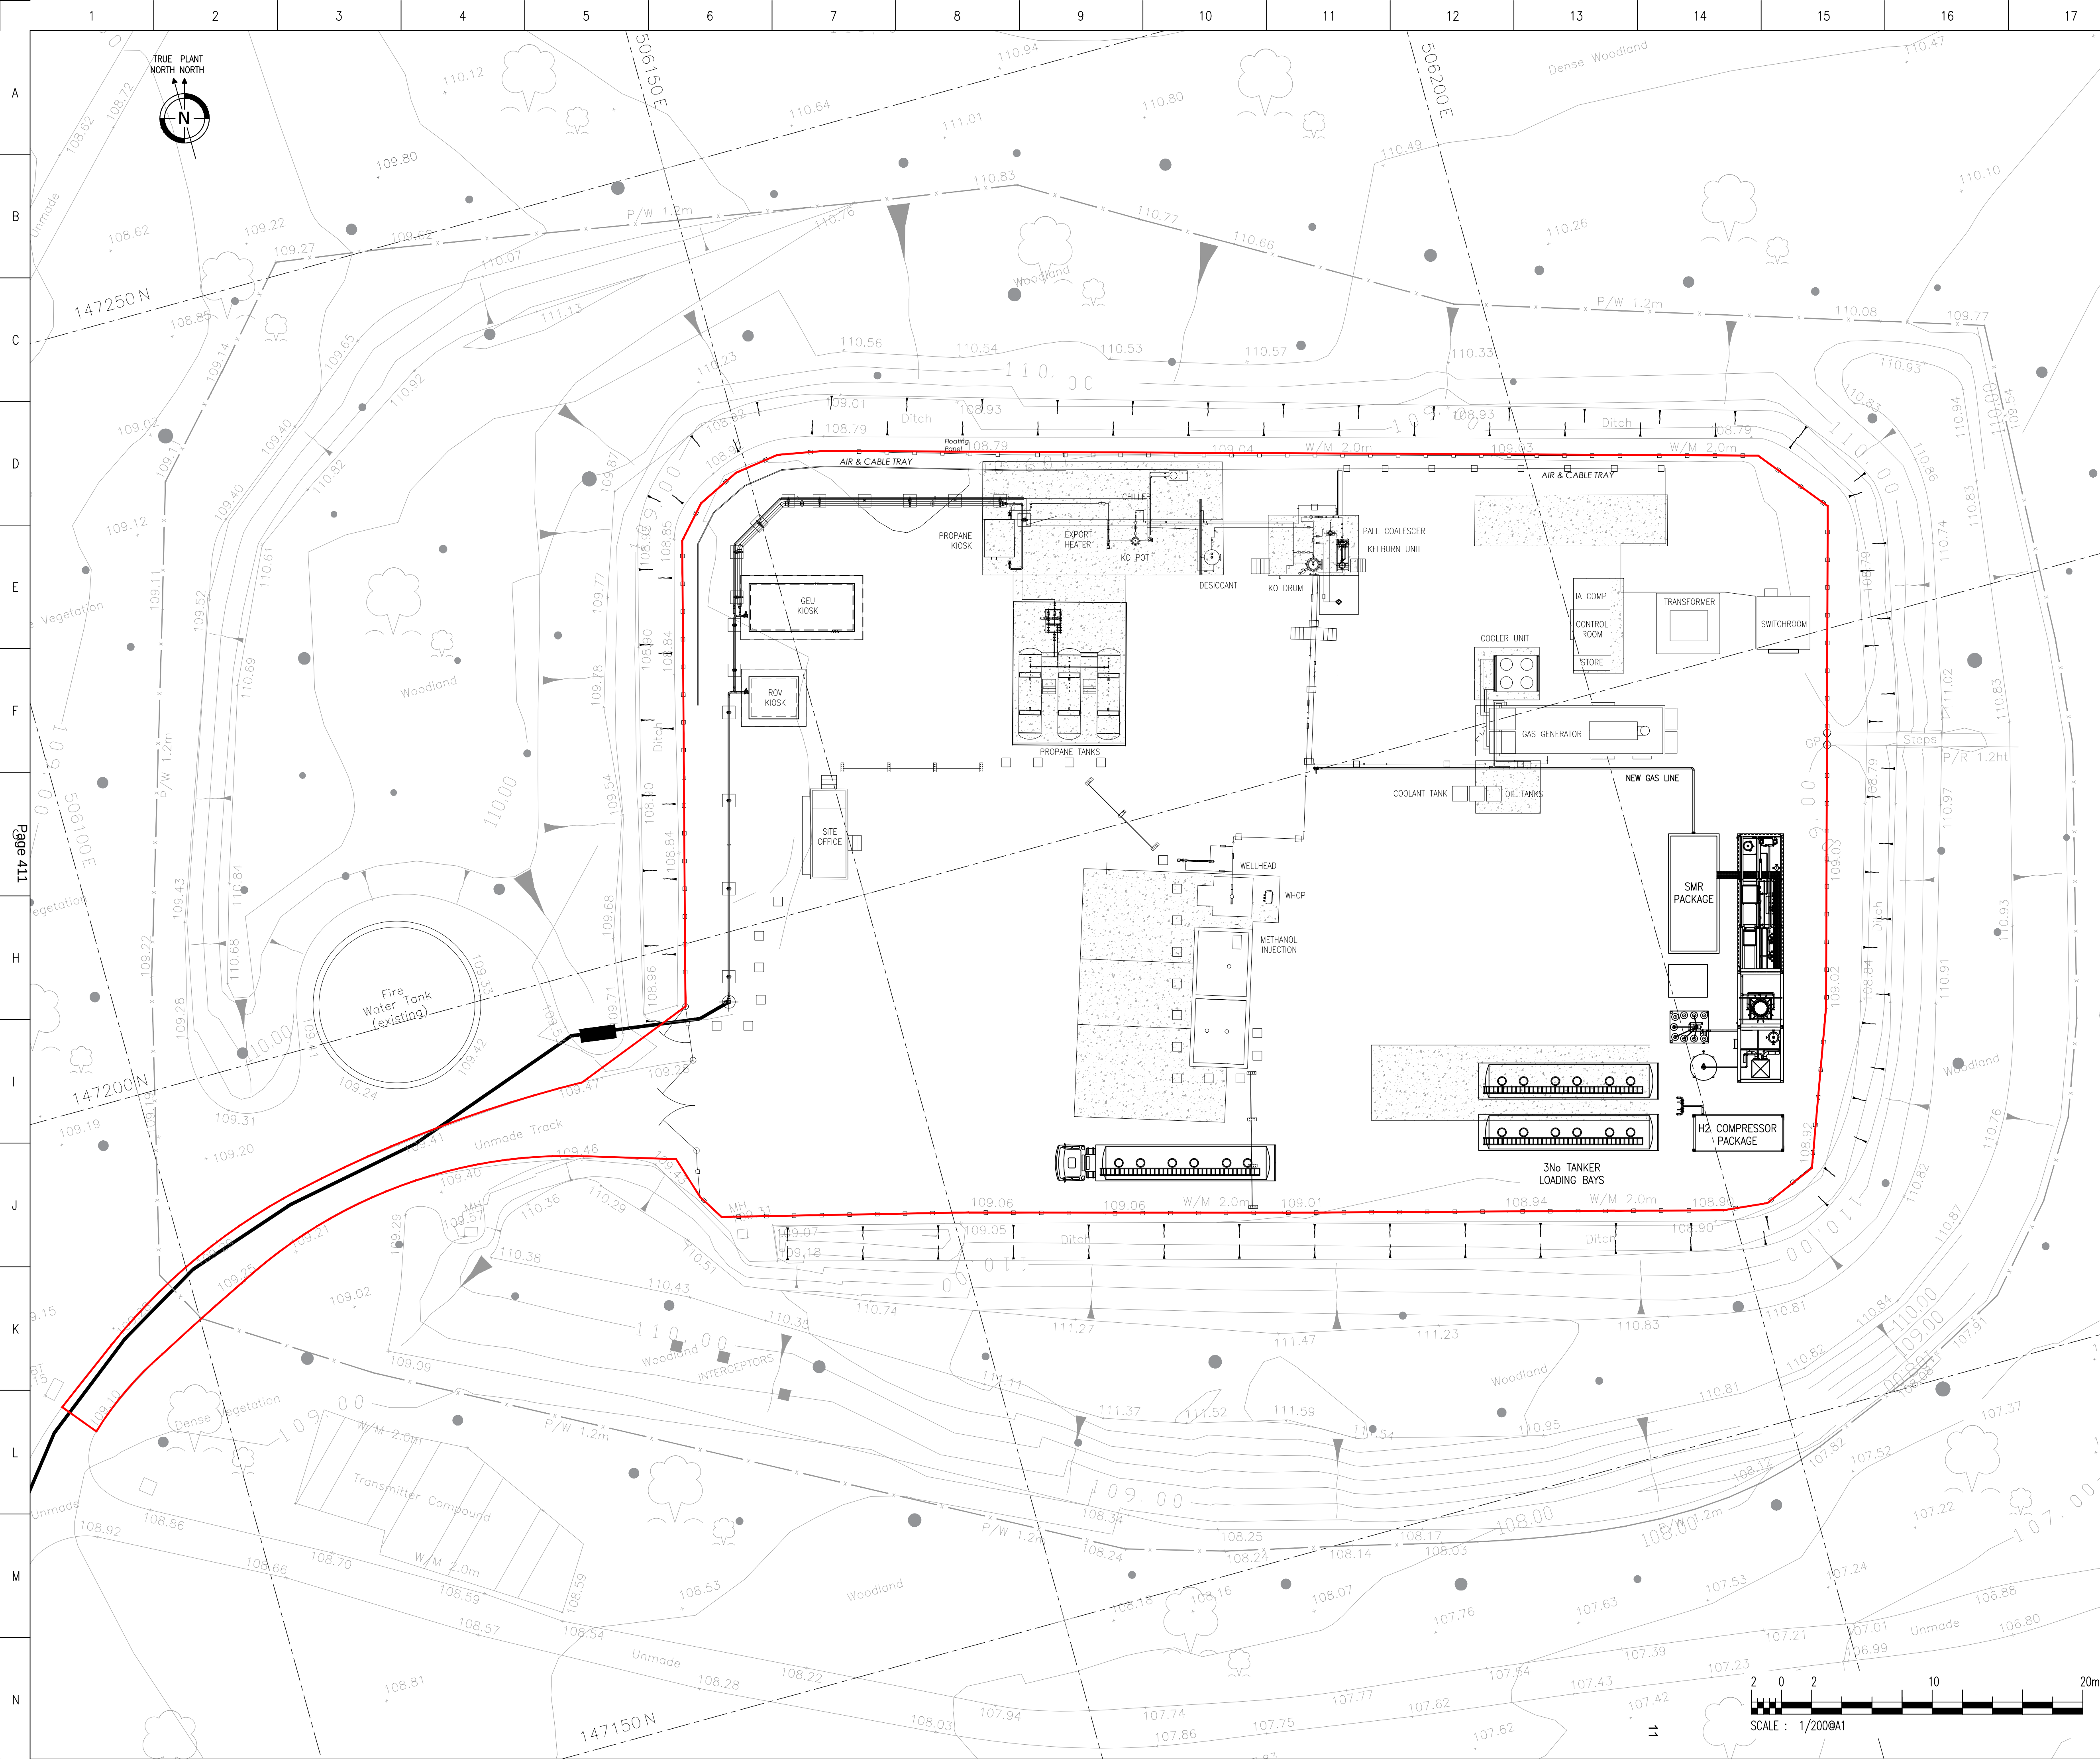

- NOTES:
1. ALL DIMENSIONS ARE IN MILLIMETRES UNLESS NOTED OTHERWISE (U.N.O.).
 2. ALL LEVELS ARE IN METRES U.N.O. AND ARE RELATIVE TO ORDNANCE DATUM.

REFERENCE DRAWING:

1. FOR ELEVATIONS REFER TO DRAWING NUMBER 0230-PL-002

- LEGEND:
- PLANNING BOUNDARY
 - FACILITY SECURITY INNER FENCE
 - NEW EQUIPMENT
 - EXISTING FACILITY

REV	DATE	DESCRIPTION	DESIGN	DRAWN	CHK	APP
2	28-JUL-2021	RE-ISSUED FOR PLANNING	SJK	SJK	MH	DE
1	03-JUN-2021	ISSUED FOR PLANNING	SJK	SJK	MH	DE
0	25-MAY-2021	ISSUED FOR CLIENT COMMENT	SJK	SJK	MH	-

PROPRIETARY AND CONFIDENTIAL
THE INTELLECTUAL PROPERTY AND, WHERE RELEVANT, COPYRIGHT IN THIS DRAWING IS HELD BY ENG|solve ENGINEERING, AN IRREVOCABLE, NON-TRANSFERABLE, ROYALTY-FREE LICENSEE TO USE THE DRAWING AND THE INFORMATION CONTAINED WITHIN IT IS GRANTED TO THE CLIENT FOR WHOM IT WAS PRODUCED, SUBJECT TO FULL PAYMENT OF THE FEES FOR THE PROJECT TO WHICH THE DRAWING RELATES. THE FULL TERMS OF THE LICENSING ARRANGEMENTS ARE CONTAINED IN ENG|solve ENGINEERING TERMS AND CONDITIONS OF BUSINESS OR THE CONTRACT FOR THE PROJECT AS APPROPRIATE.

eng solve Engineering Solutions for Industry		IGas Energy	
PROJECT		IGAS ENERGY ALBURY SITE	
TITLE		PROPOSED LAYOUT HYDROGEN GENERATION	
SCALE 1:200@A1	PROJECT No 0230	DOCUMENT No 0230-PL-001	REV 2

This page is intentionally left blank